

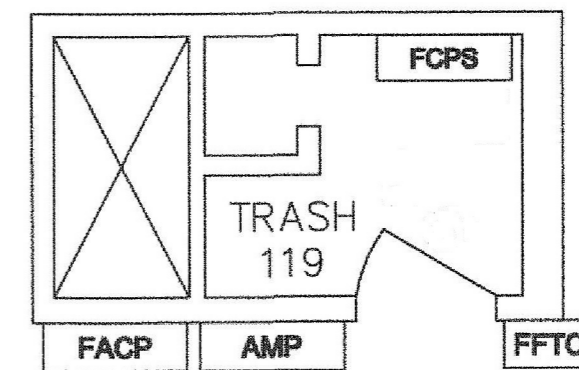


FIRST FLOOR PLAN

SCALE: 1/8" = 1'-0"


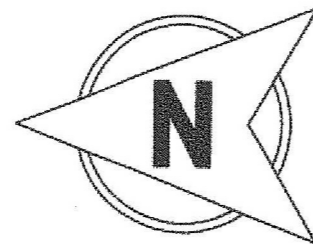


DETAIL
1/4" = 1'0"

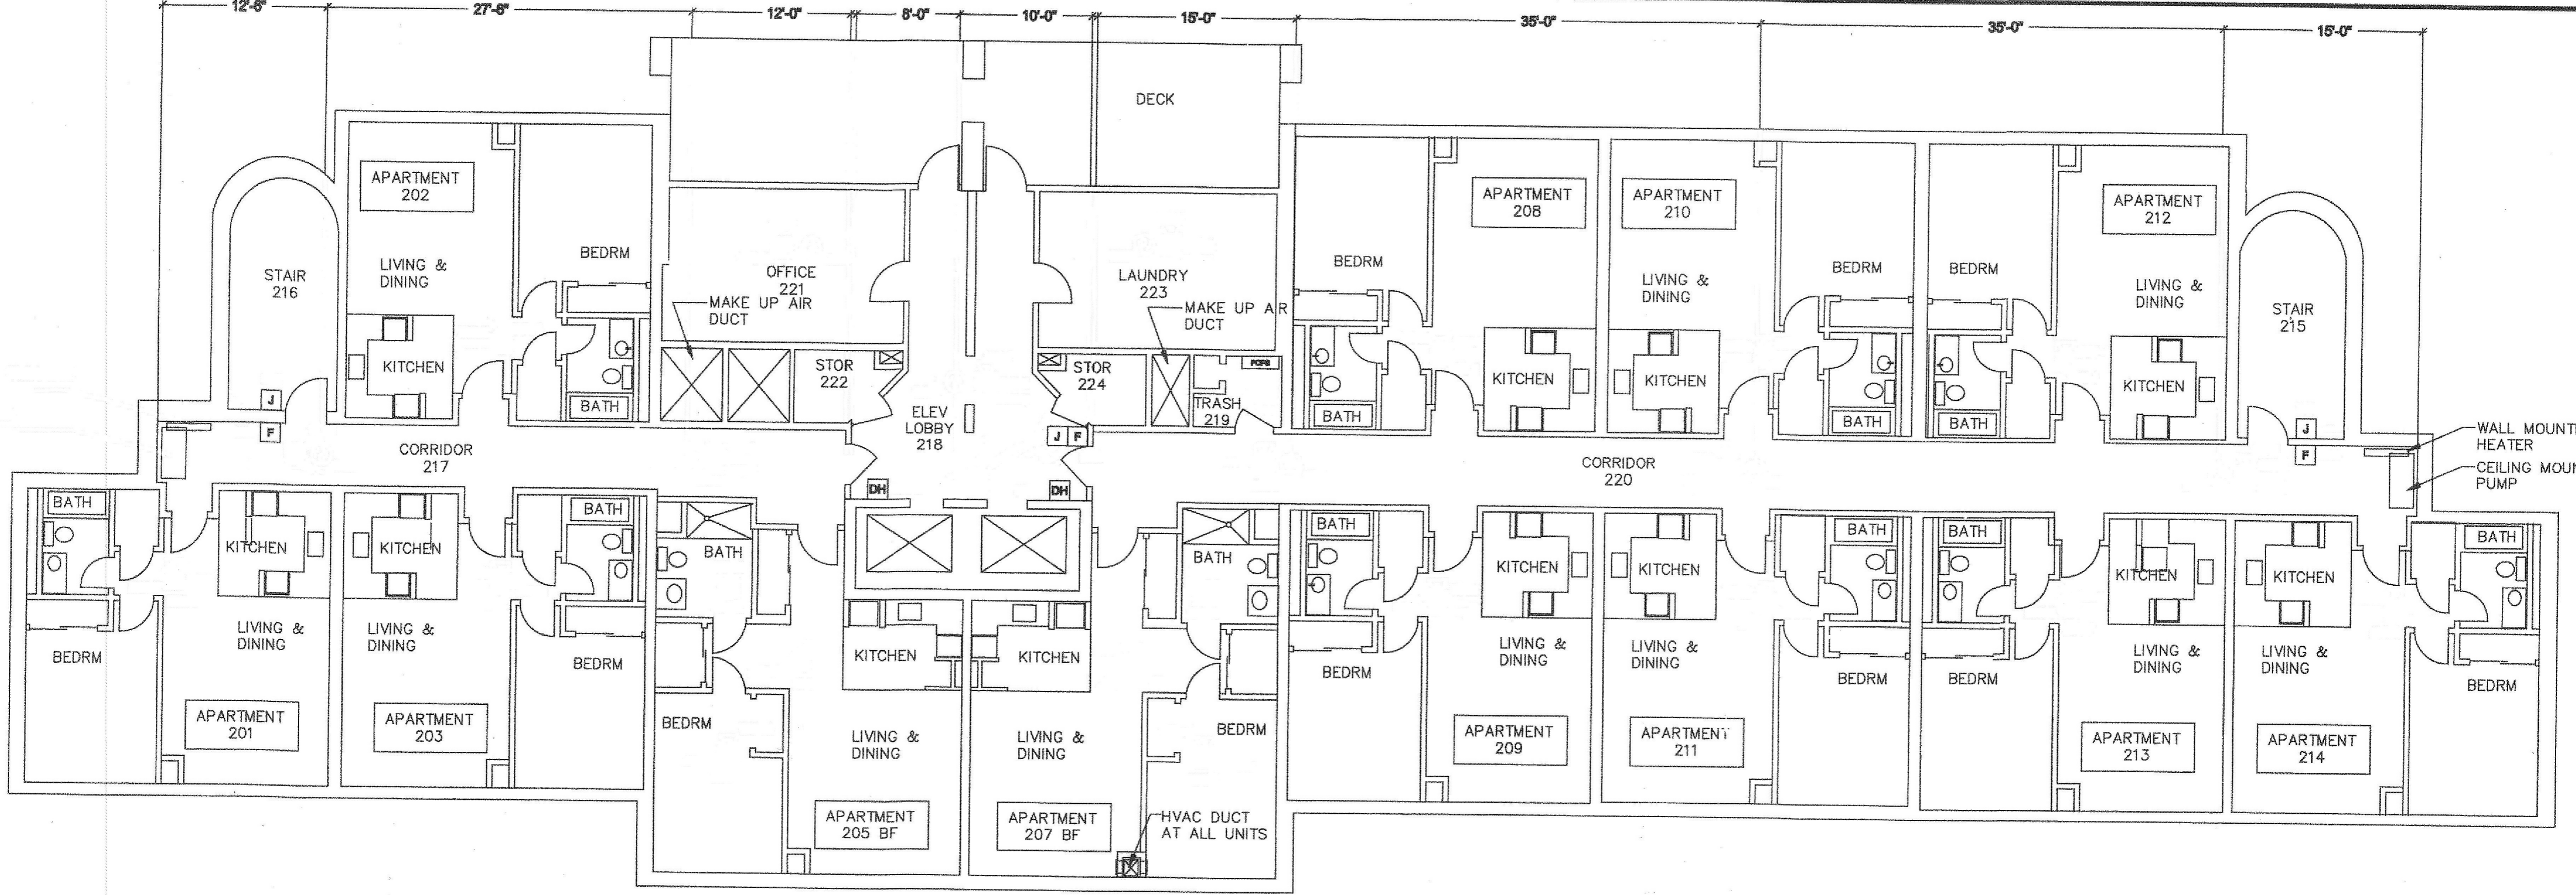



SECOND FLOOR PLAN

SCALE: 1/8" = 1'-0"

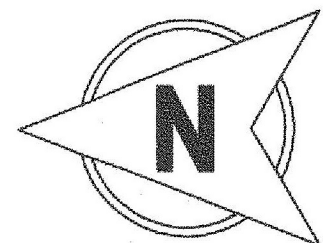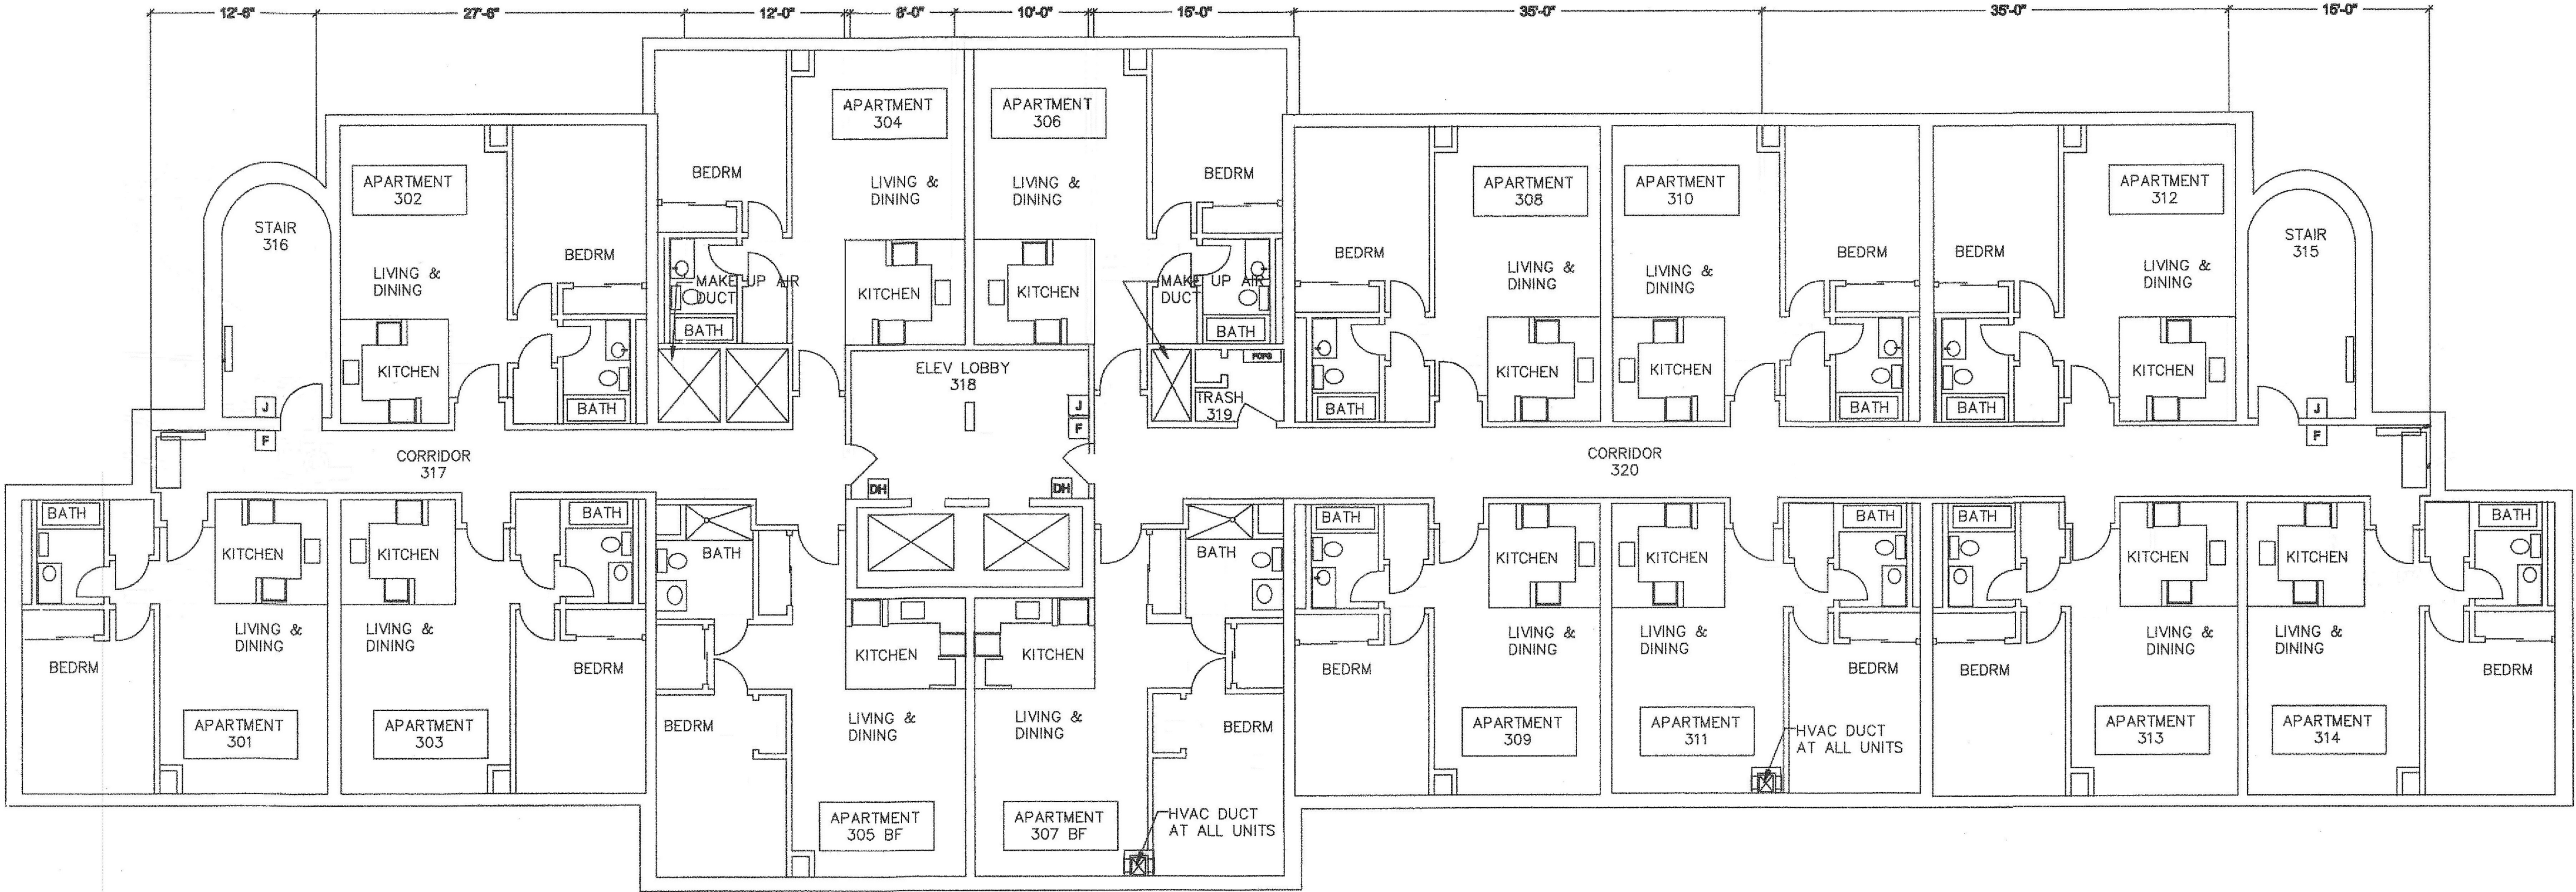



THIRD FLOOR PLAN

SCALE: 1/8" = 1'-0"

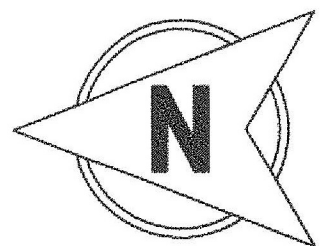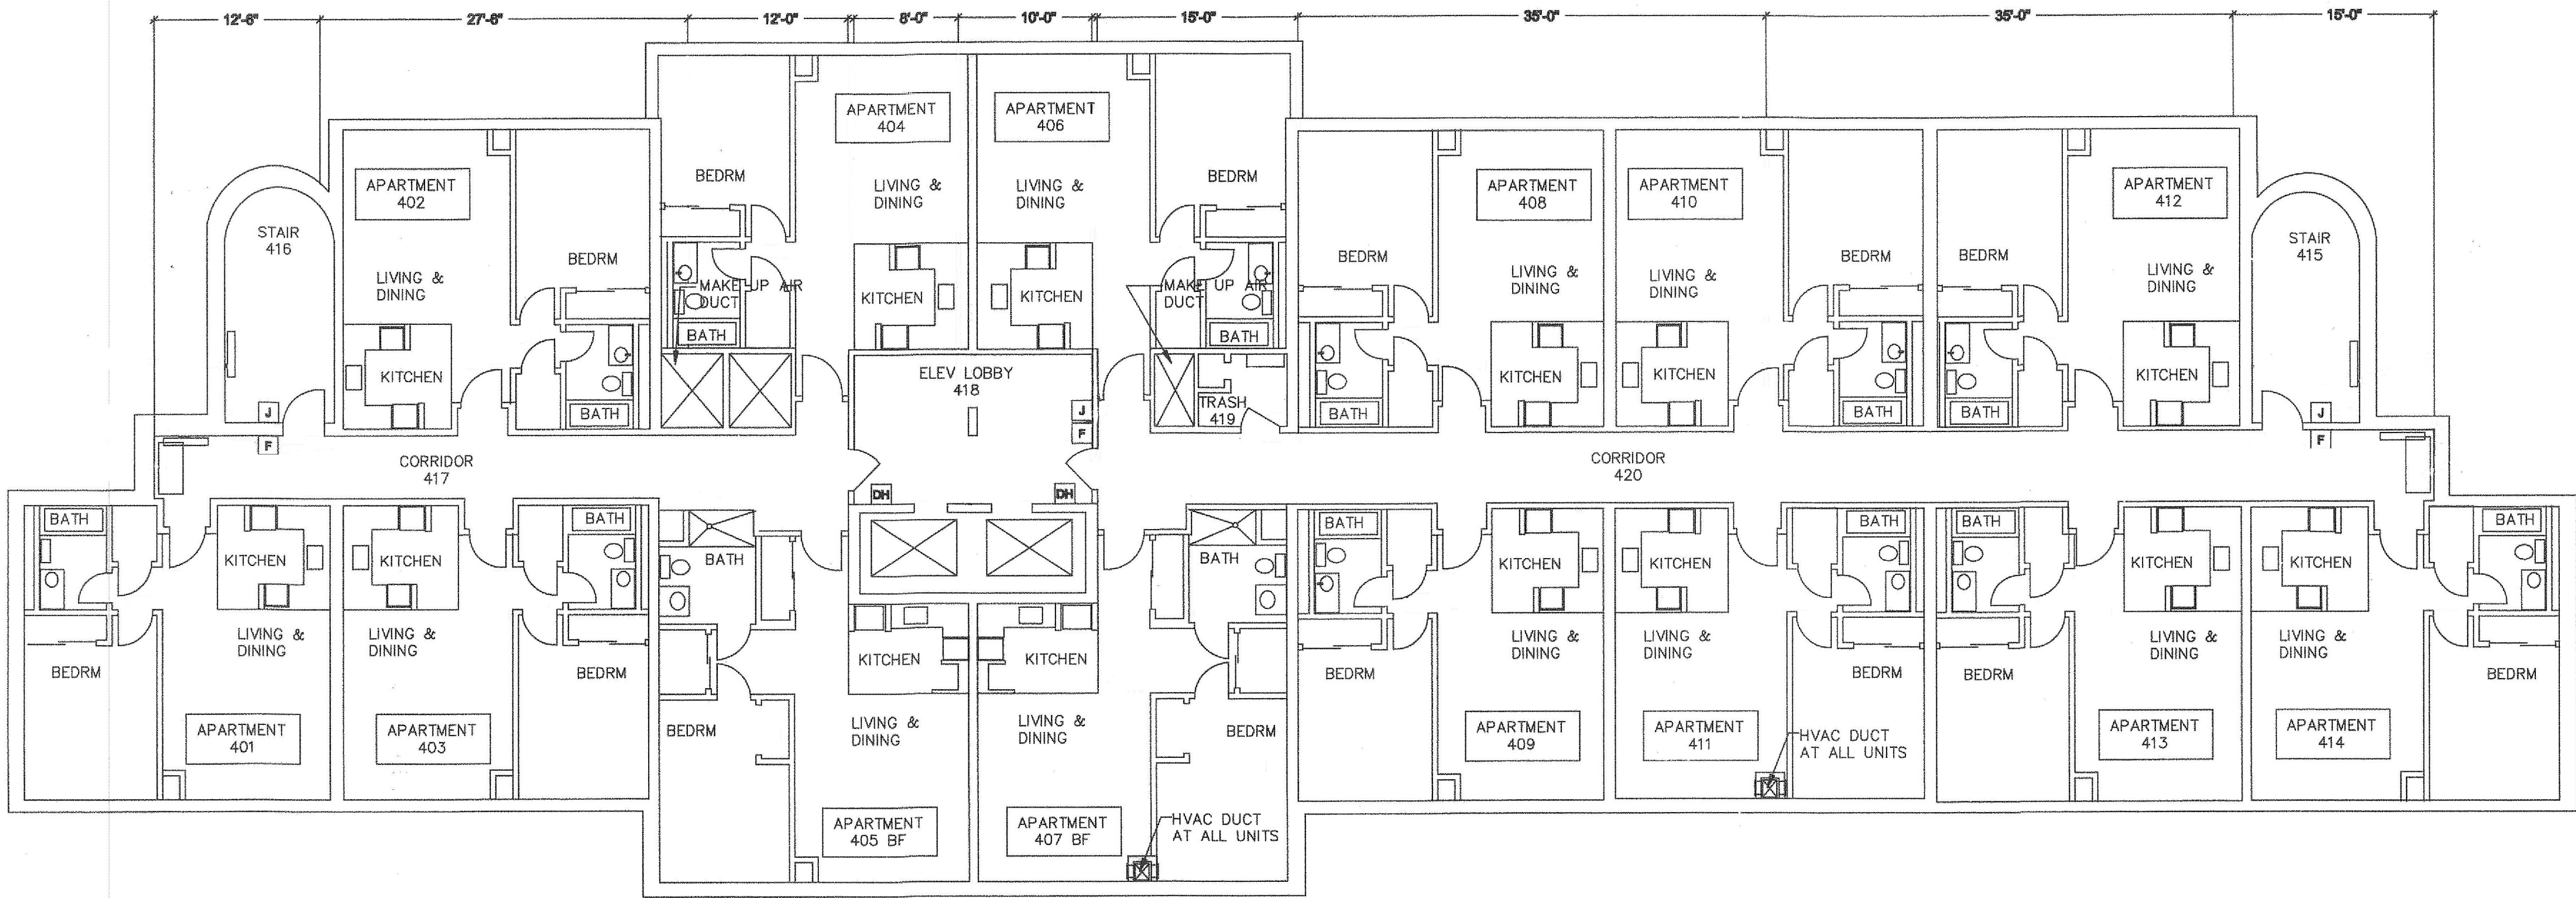

FOURTH FLOOR PLAN

SCALE: 1/8" = 1'-0"

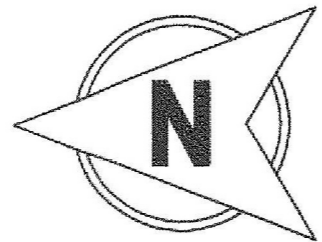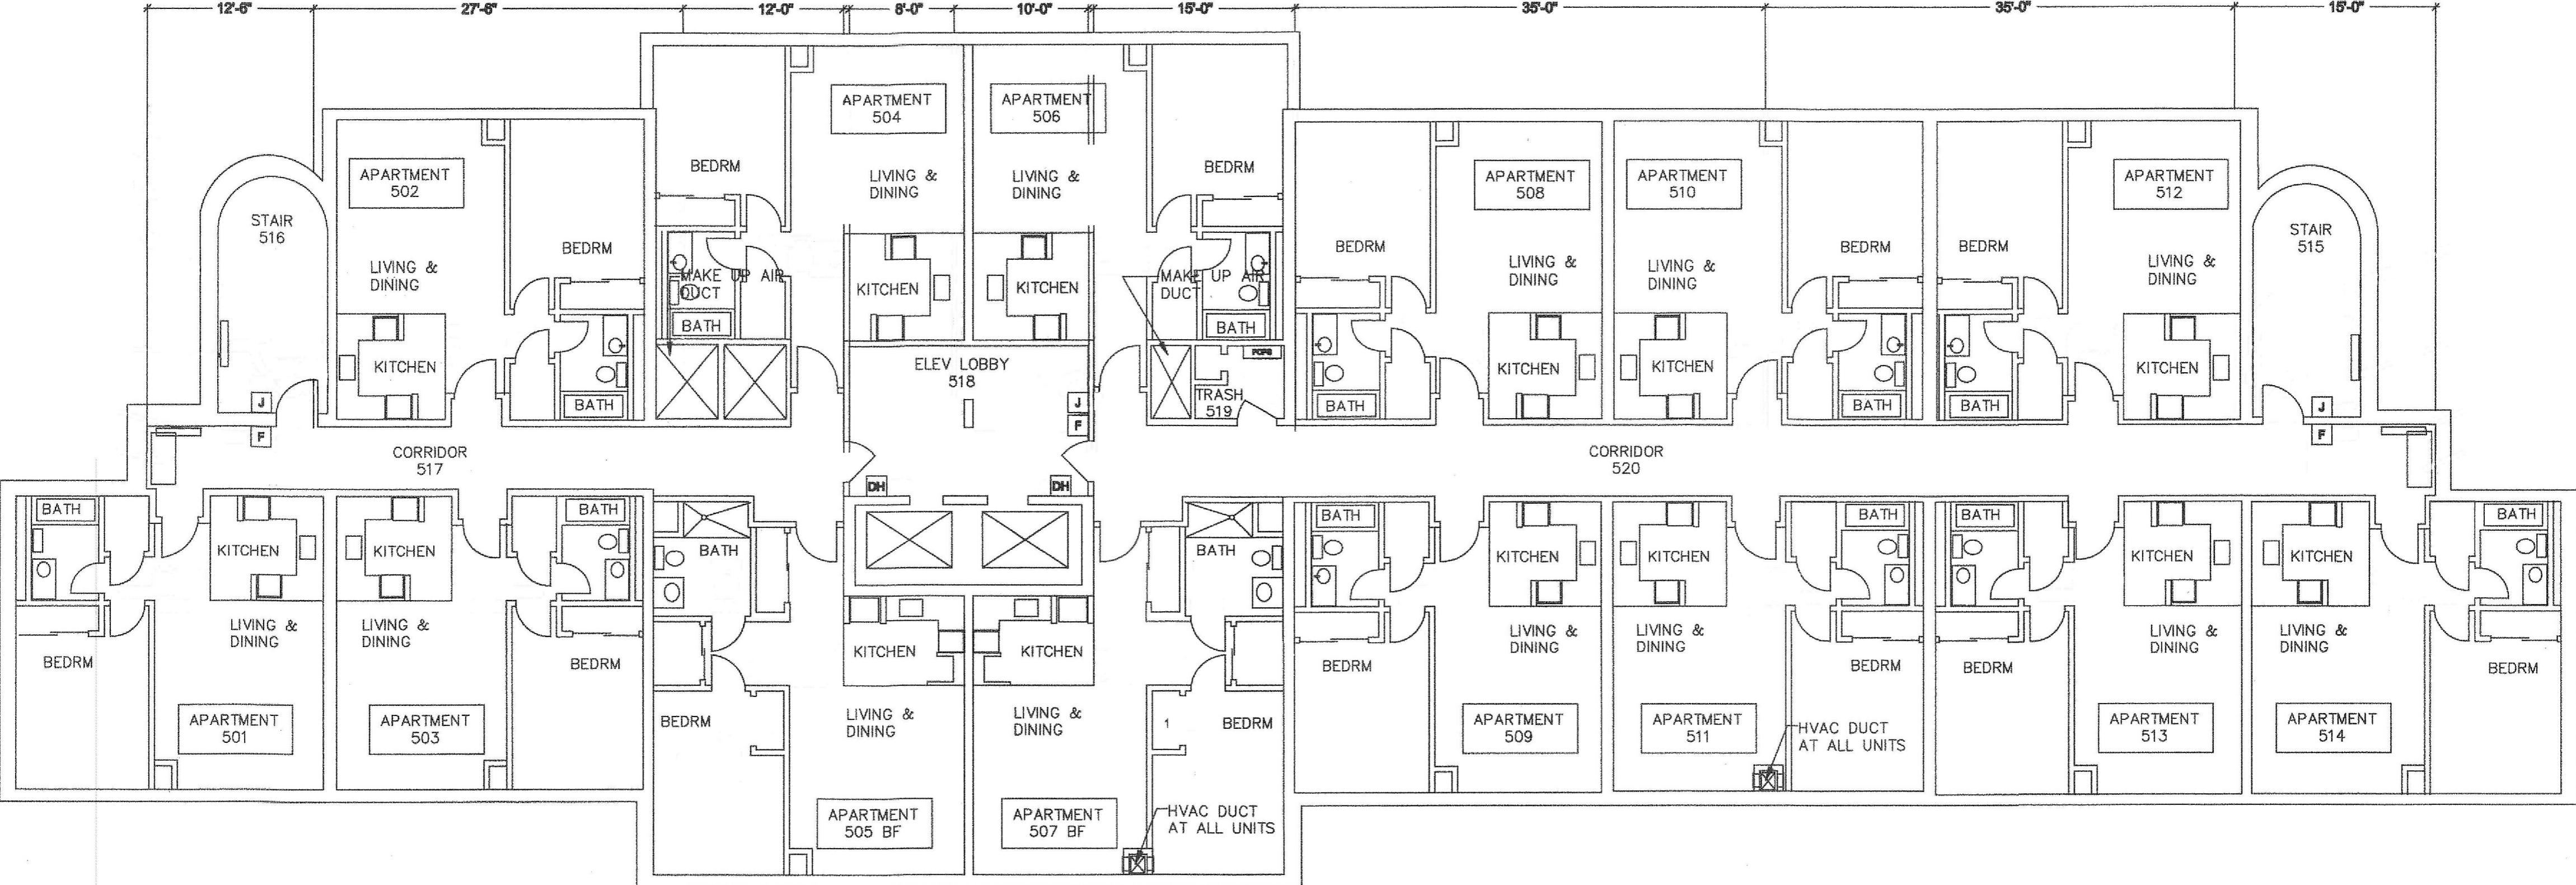

FIFTH FLOOR PLAN

SCALE: 1/8" = 1'-0"