


**NOTES:**

1. All equipment, asphalt, and debris to be removed from site and disposed of properly and legally.
2. The site is to be kept safe at all times, including safety fencing as necessary.
3. The contractor is responsible for locating any existing utilities prior to digging. Any damage to utilities is the contractor's responsibility to avoid and/or repair as necessary.
4. All disturbed areas shall be backfilled with clean fill and a minimum of 3" topsoil, seeded and mulched.
5. Erosion control, including mulch blankets and steps to avoid mud tracking shall be maintained during construction operations until the site is stabilized. Any tracking of mud outside the site limits shall be cleaned on a daily basis prior to the contractor leaving the site.
6. No Materials may be stored in the street ROW. Staging areas must be approved by the City prior to the start of construction operations.

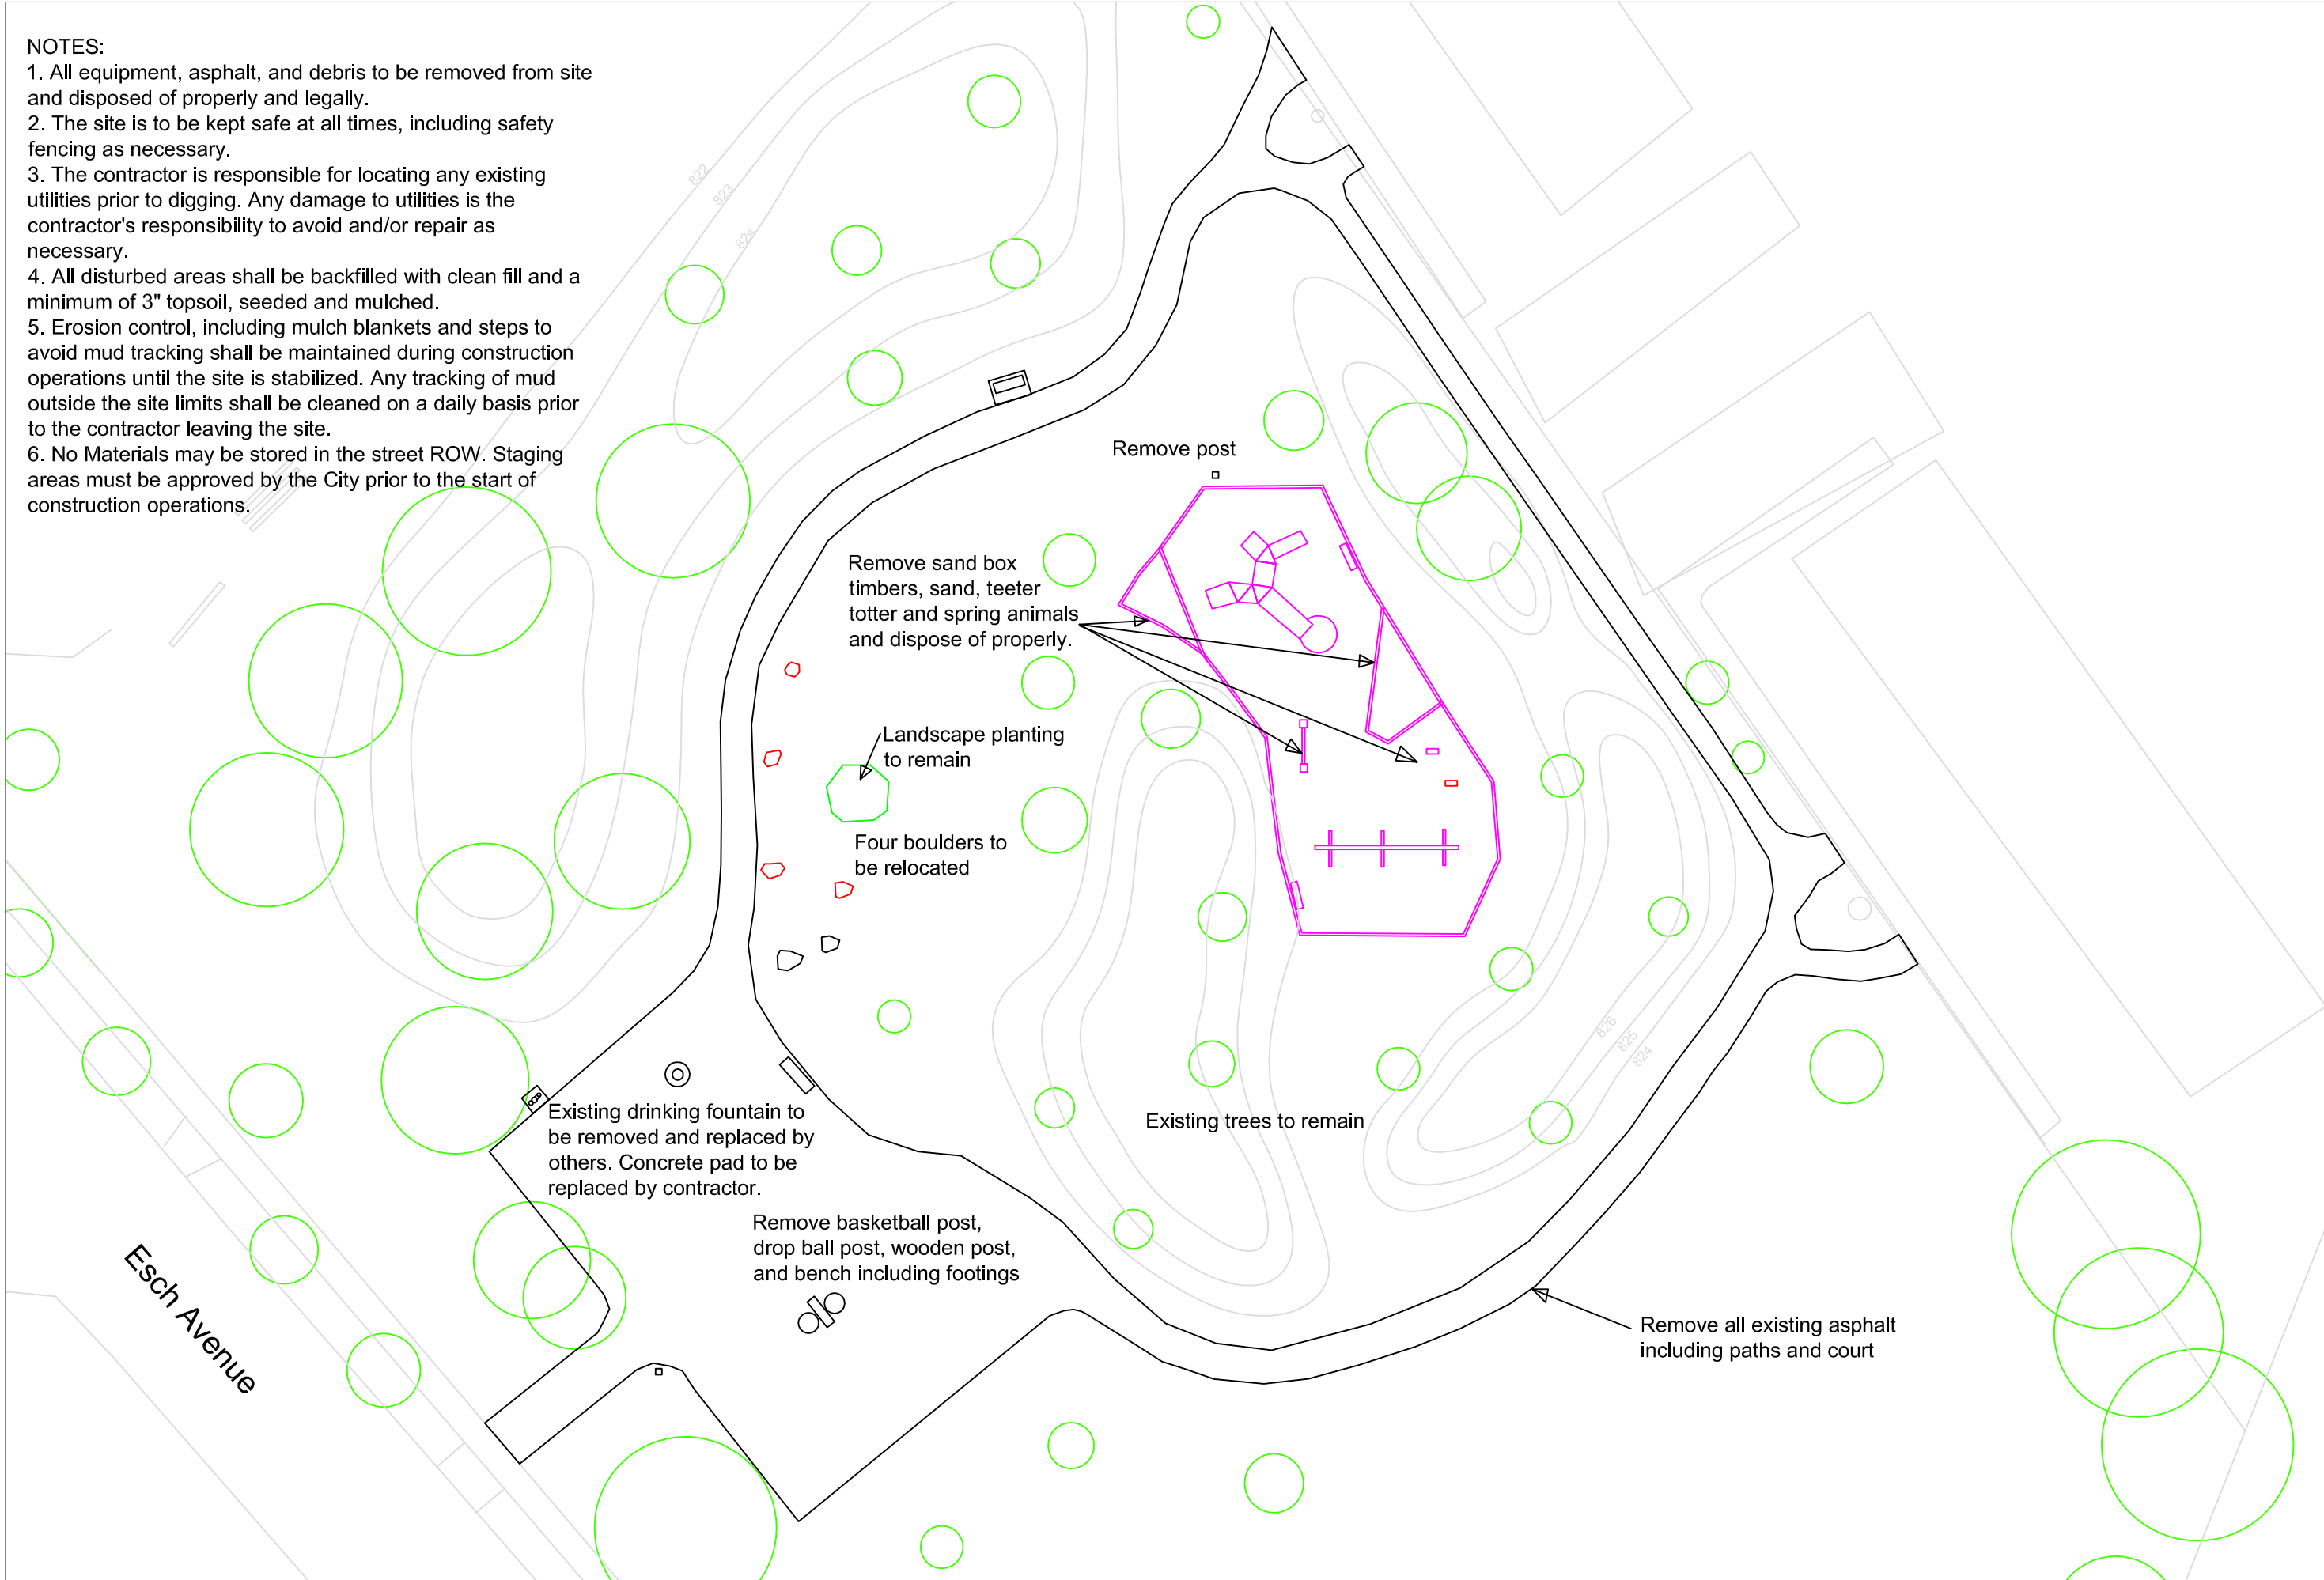

REVISION	DATE	CHECK	APPROVE
ABK			

REVISIONS	DATE

**ESCH PARK IMPROVEMENTS**  
Existing Conditions and Demolition Plan


SHEET NO. **1/5**

PARKS & RECREATION SERVICES  
301 E. HURON ST.  
ANN ARBOR, MICHIGAN 48104  
PHONE: 734-794-6230 FAX: 734-694-8312



**NOTES:**

1. The site is to be kept neat and safe at all times. The contractor is responsible for installing safety fencing whenever excavations are left unfilled, equipment is left on site, etc..
2. New asphalt shall be staked in field by contractor and field checked by City prior to work being done.
3. The contractor is responsible for any equipment left on site at all times.
4. Any damage to the existing sidewalk on Esch or private property is the responsibility of the contractor.
5. Existing trees, play equipment, park furniture and other site amenities must be protected by the contractor. Any damage is the responsibility of the contractor.
6. Contractors must not park any equipment under existing trees.
7. Basketball post and goals to be supplied by City, installed by contractor. New teeter totter, sand digger and turning bar shown for information only, to be supplied and installed by City.

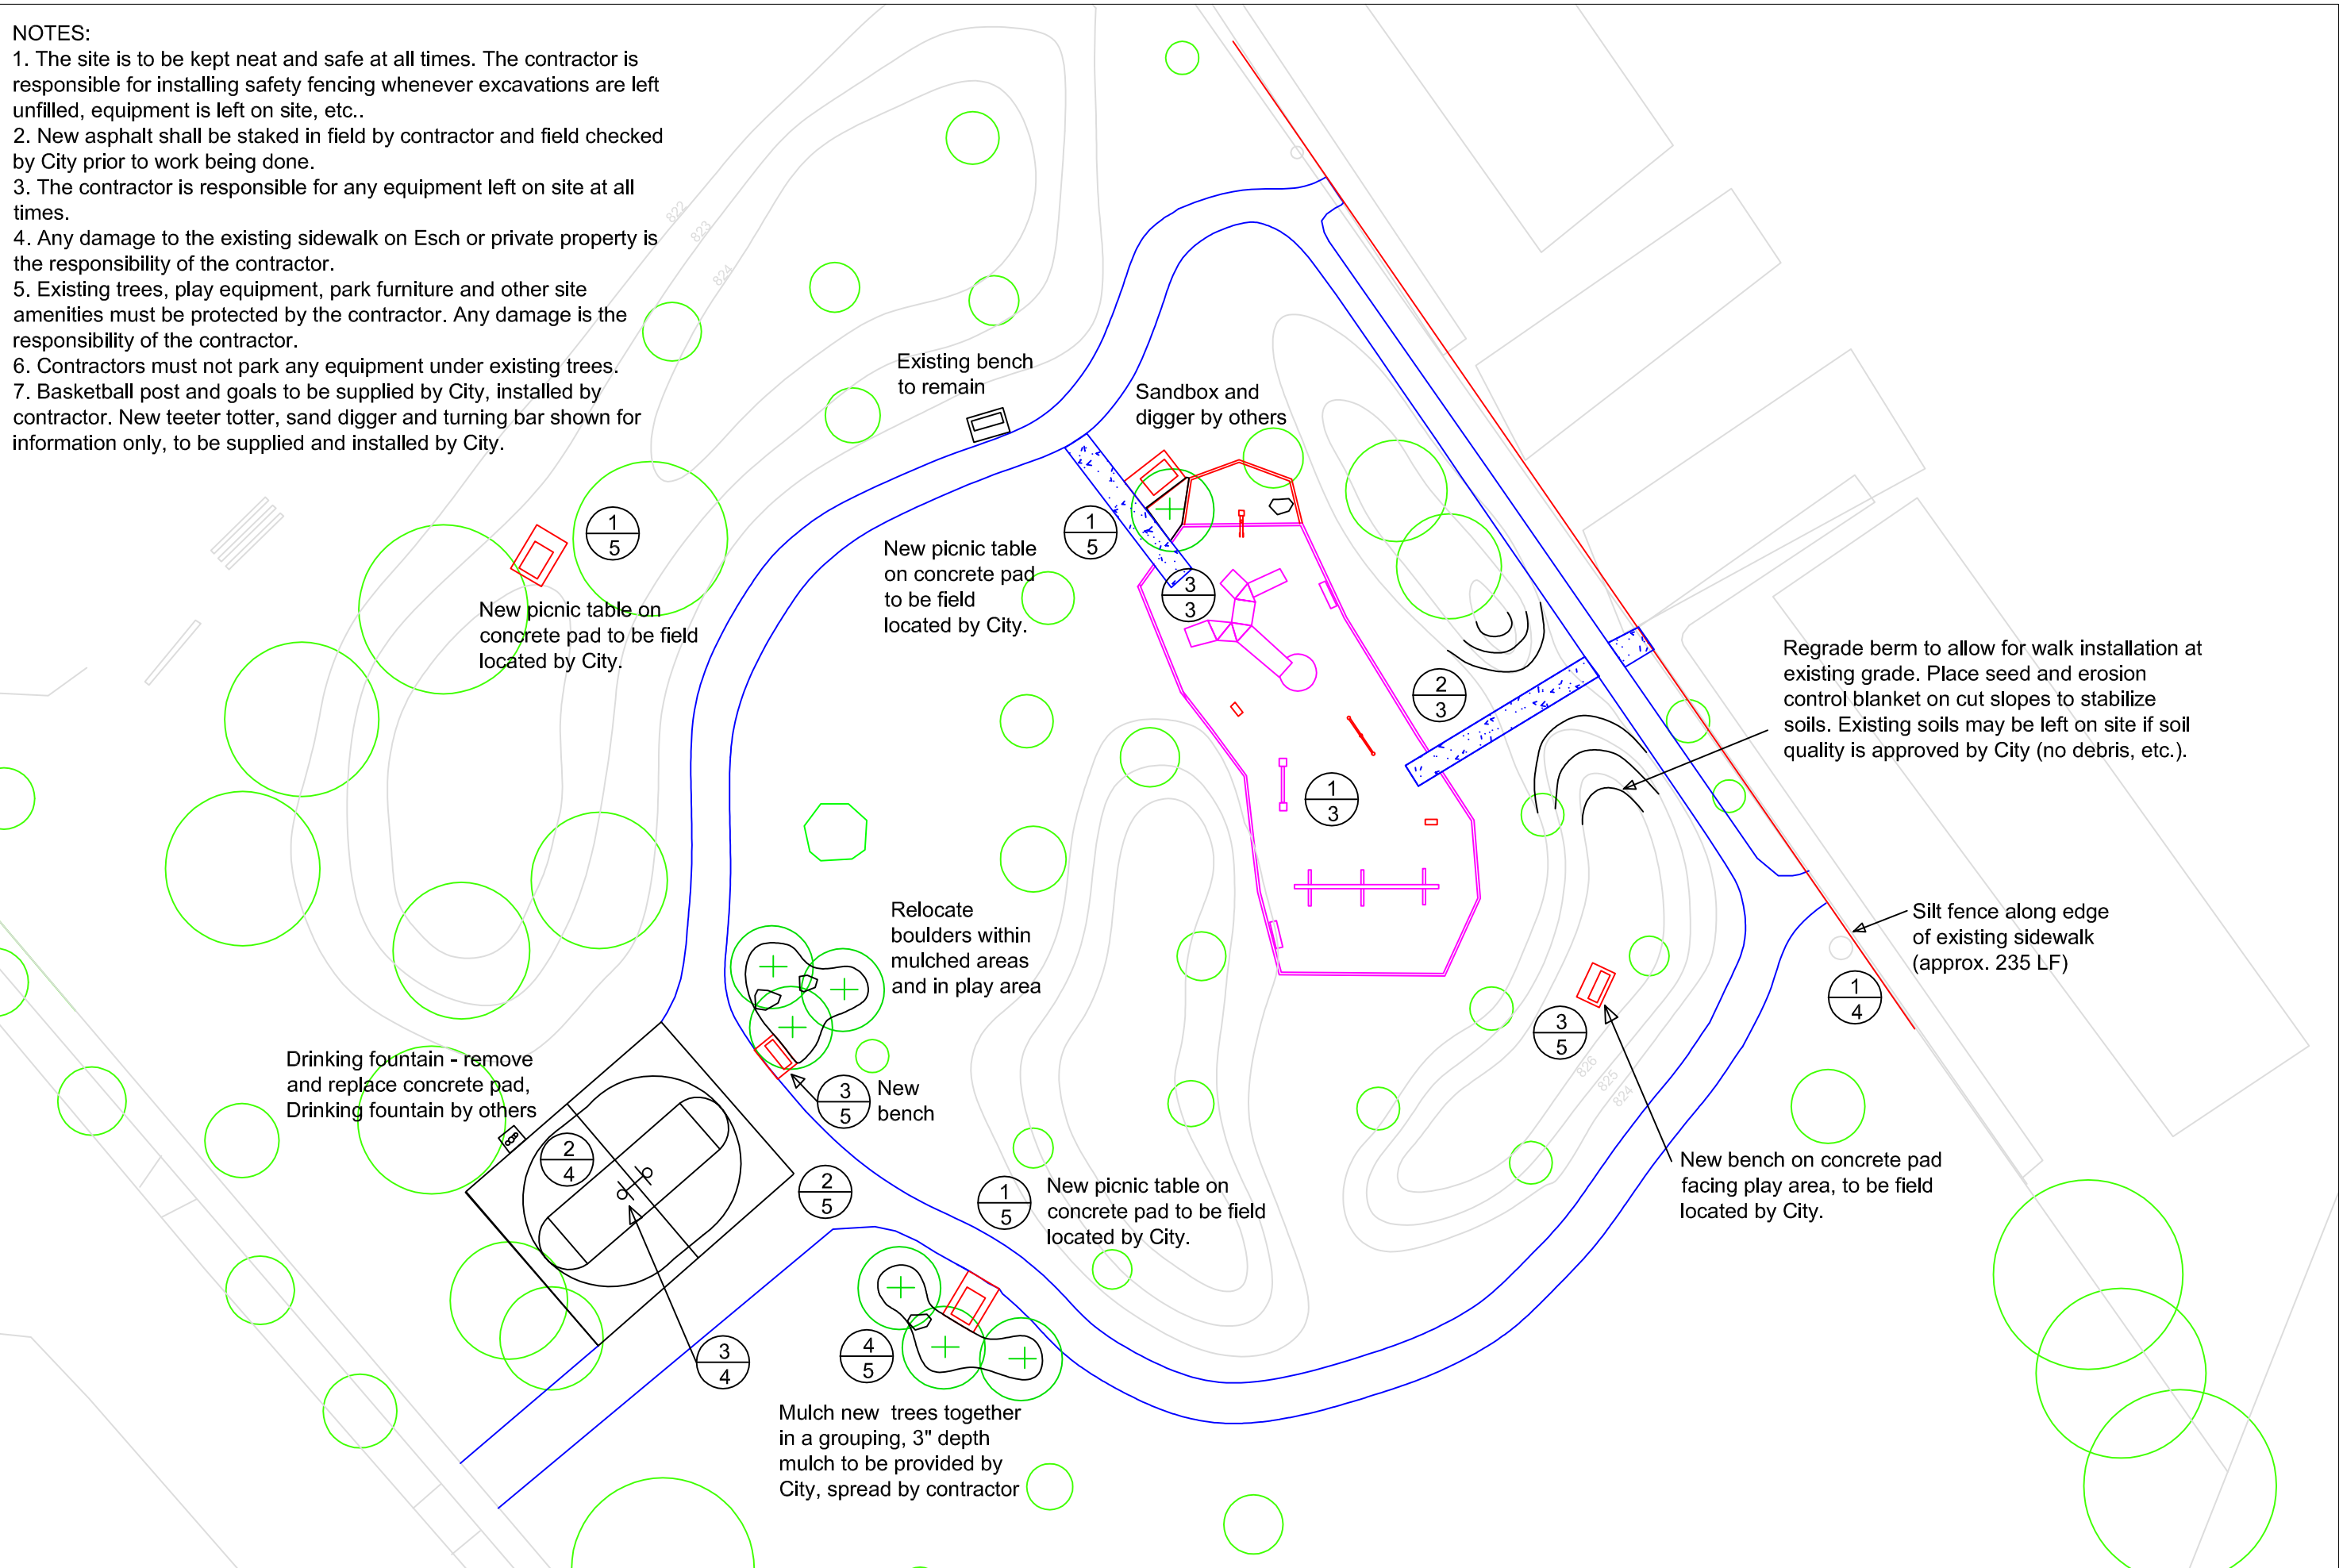

DATE	APPROVE
DESIGN	CHECK
ABK	
DRAWN	


DATE	
REVISIONS	

**ESCH PARK IMPROVEMENTS**  
**Proposed Improvements**


SHEET NO. **2/5**

PARKS & RECREATION SERVICES  
 1000 EAST MAIN STREET, ANN ARBOR, MI 48104  
 PHONE: 734-794-6230 FAX: 734-694-8312




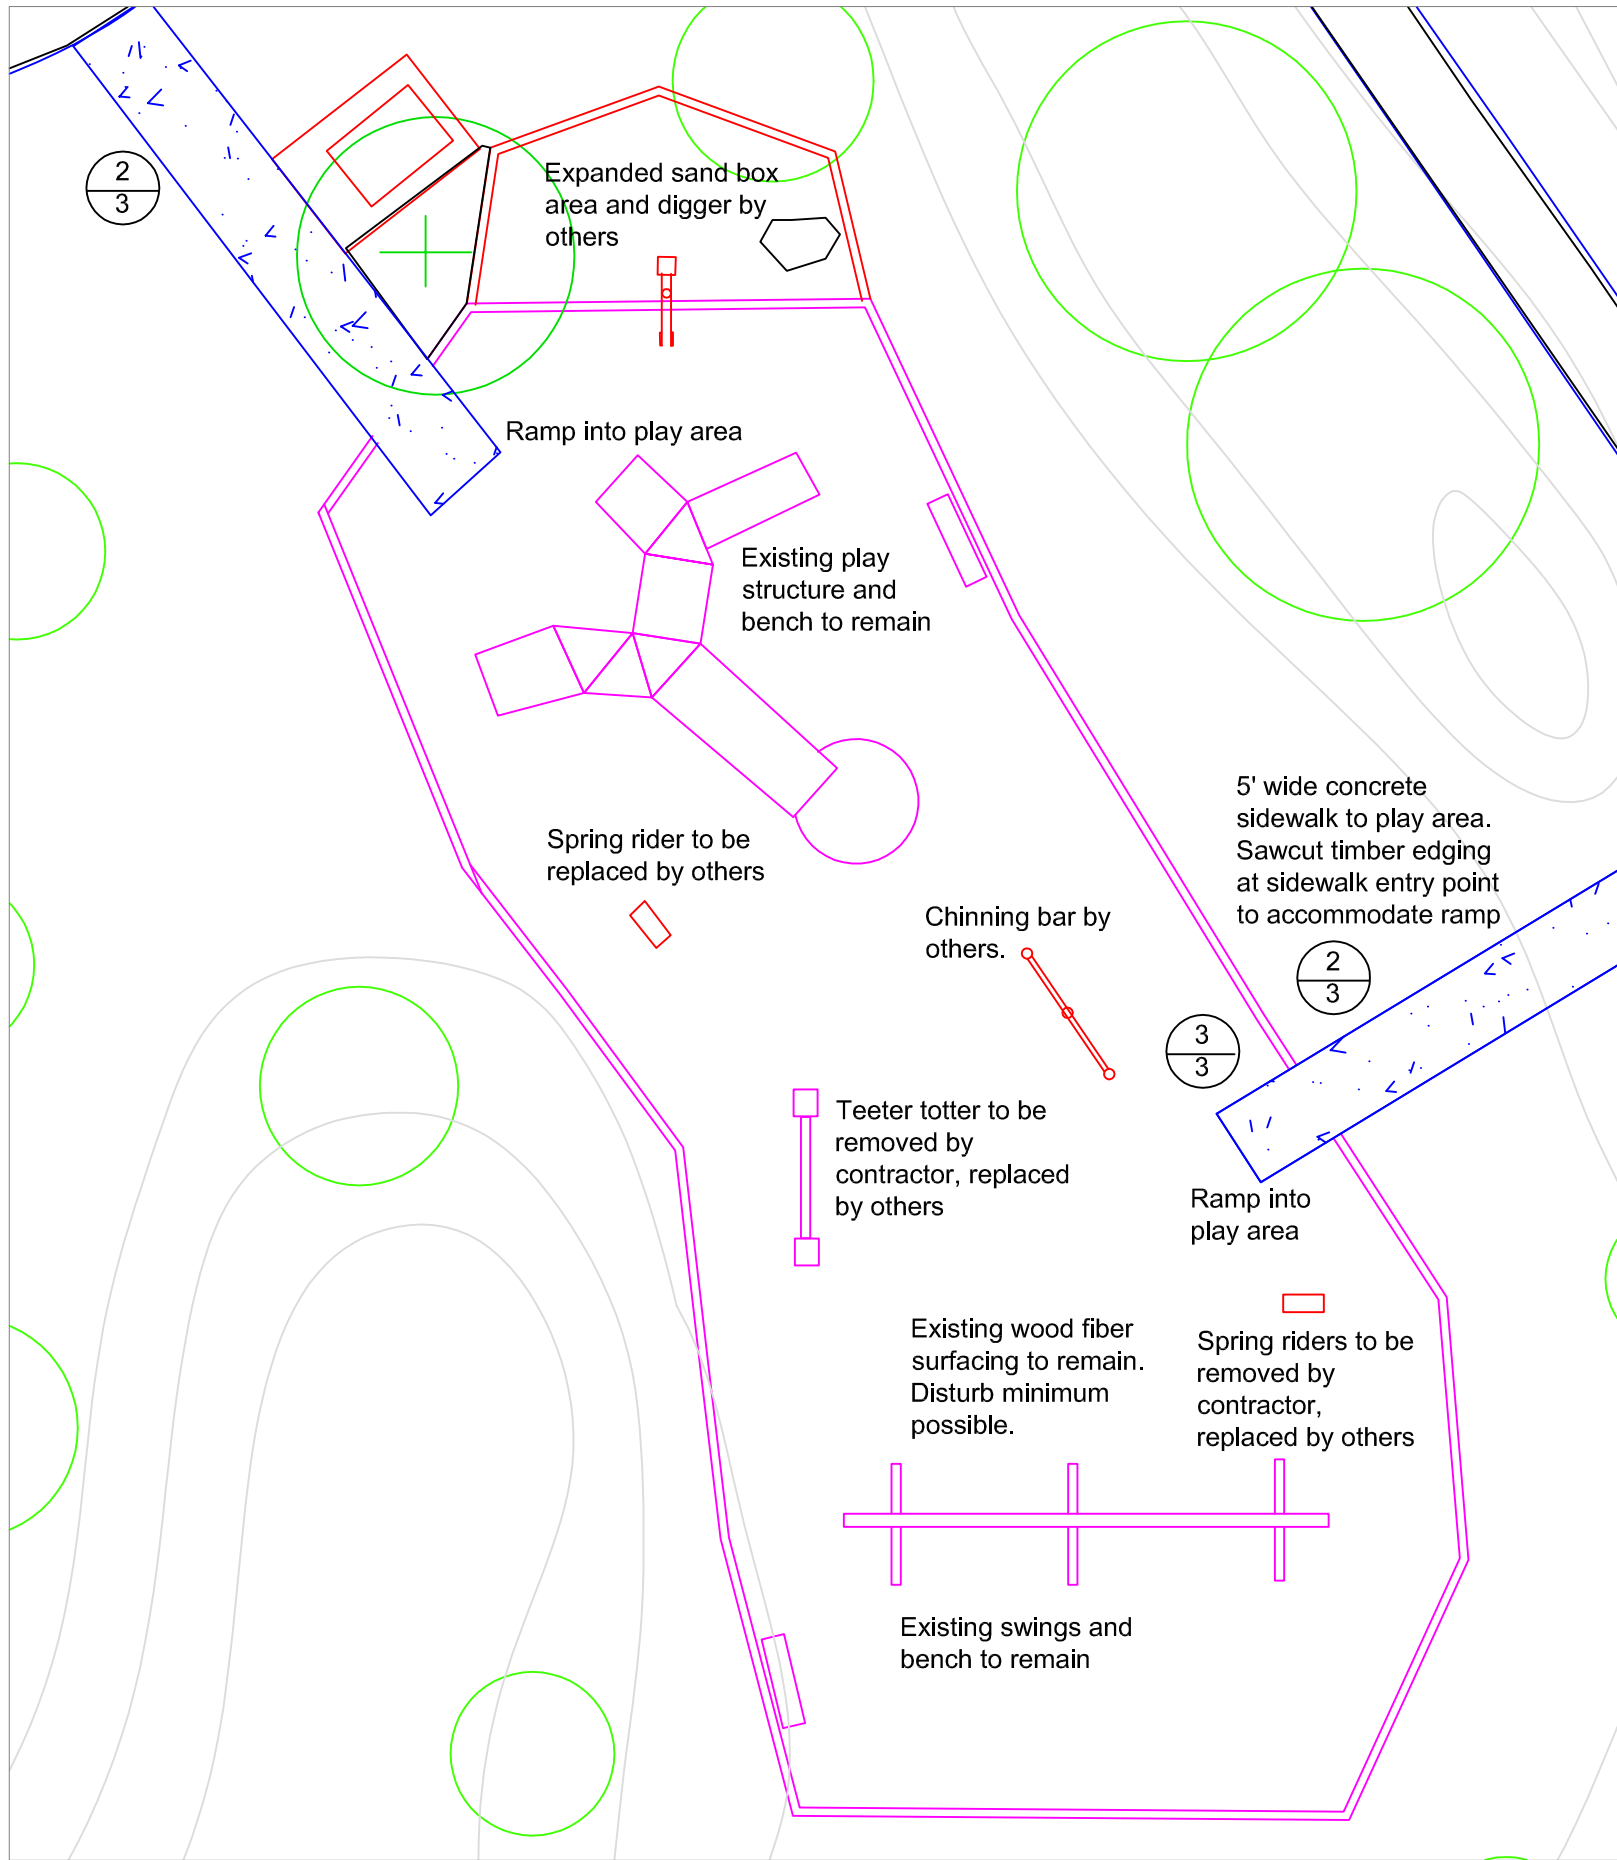

1  
3 Playground Improvements

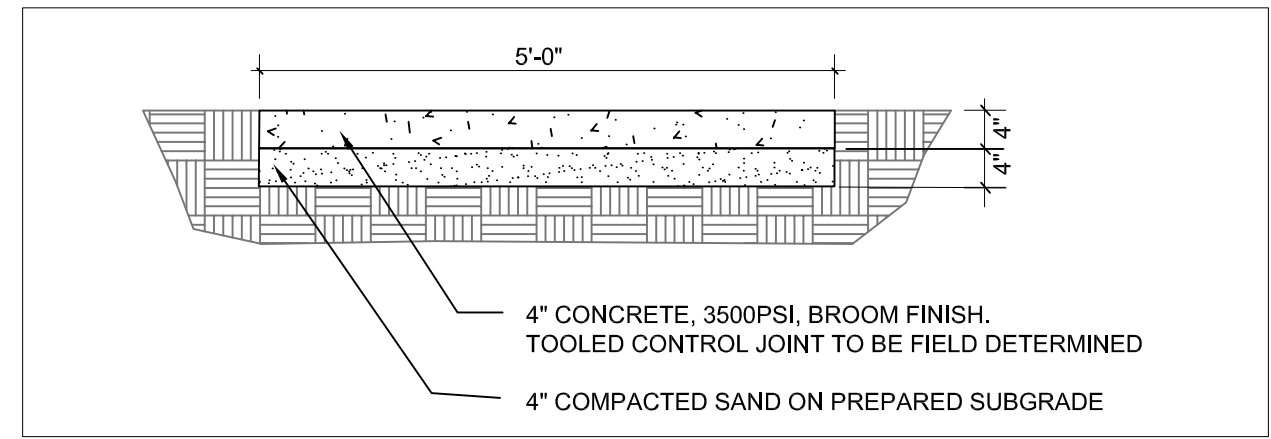

2  
3 Concrete walk

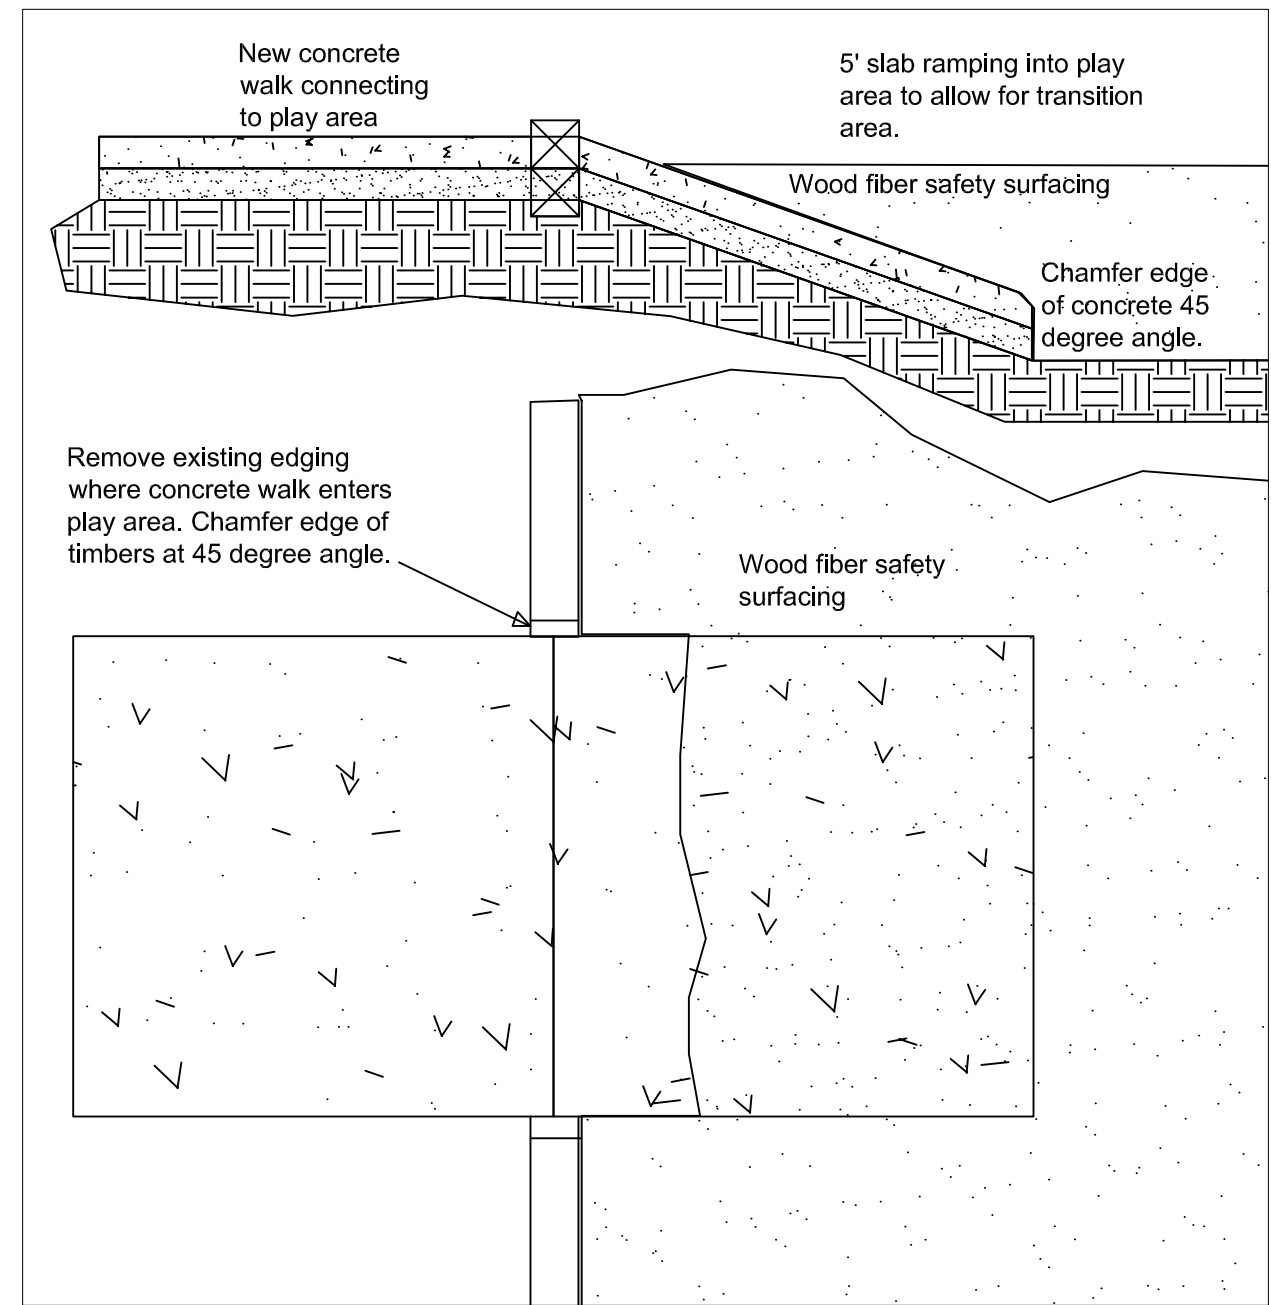

3  
3 Concrete entry ramp to play area



DESIGN	DATE
ABK	
DRAWN	APPROVE
CHECK	APPROVE


REVISIONS	DATE

**ESCH PARK IMPROVEMENTS**  
Play Area Details


SHEET NO. **3/5**

PARKS & RECREATION SERVICES  
301 E. HURON ST. #104  
ANN ARBOR, MI 48104  
PHONE: 734-794-6230 FAX: 734-994-8372




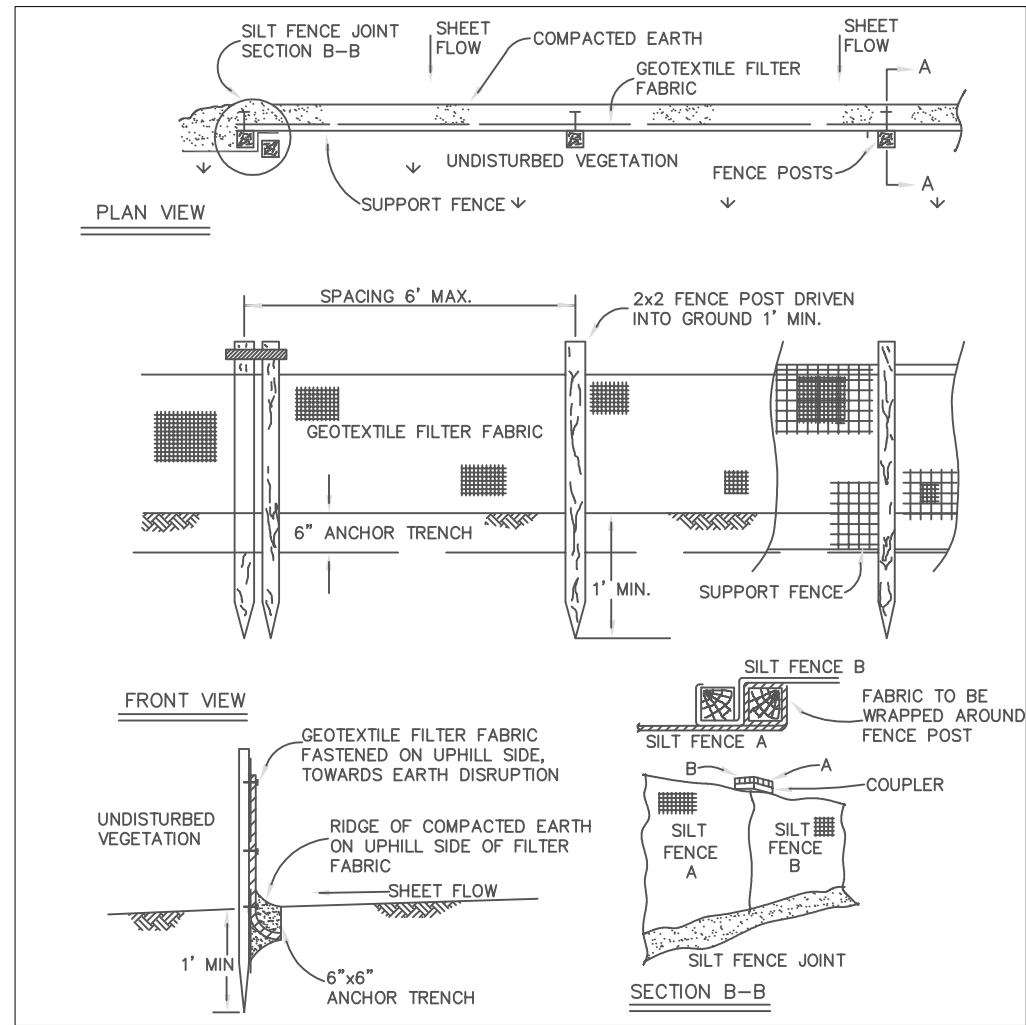


1 Silt Fence Detail  
4

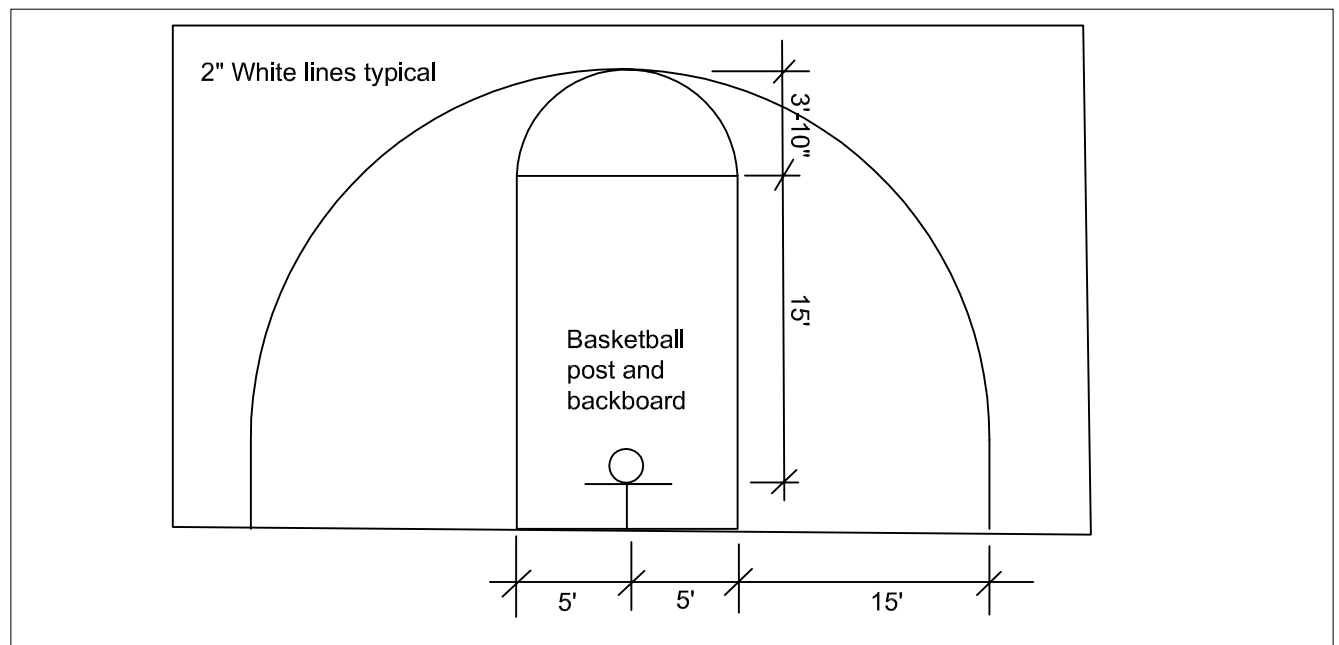

2 Basketball Court Striping  
4

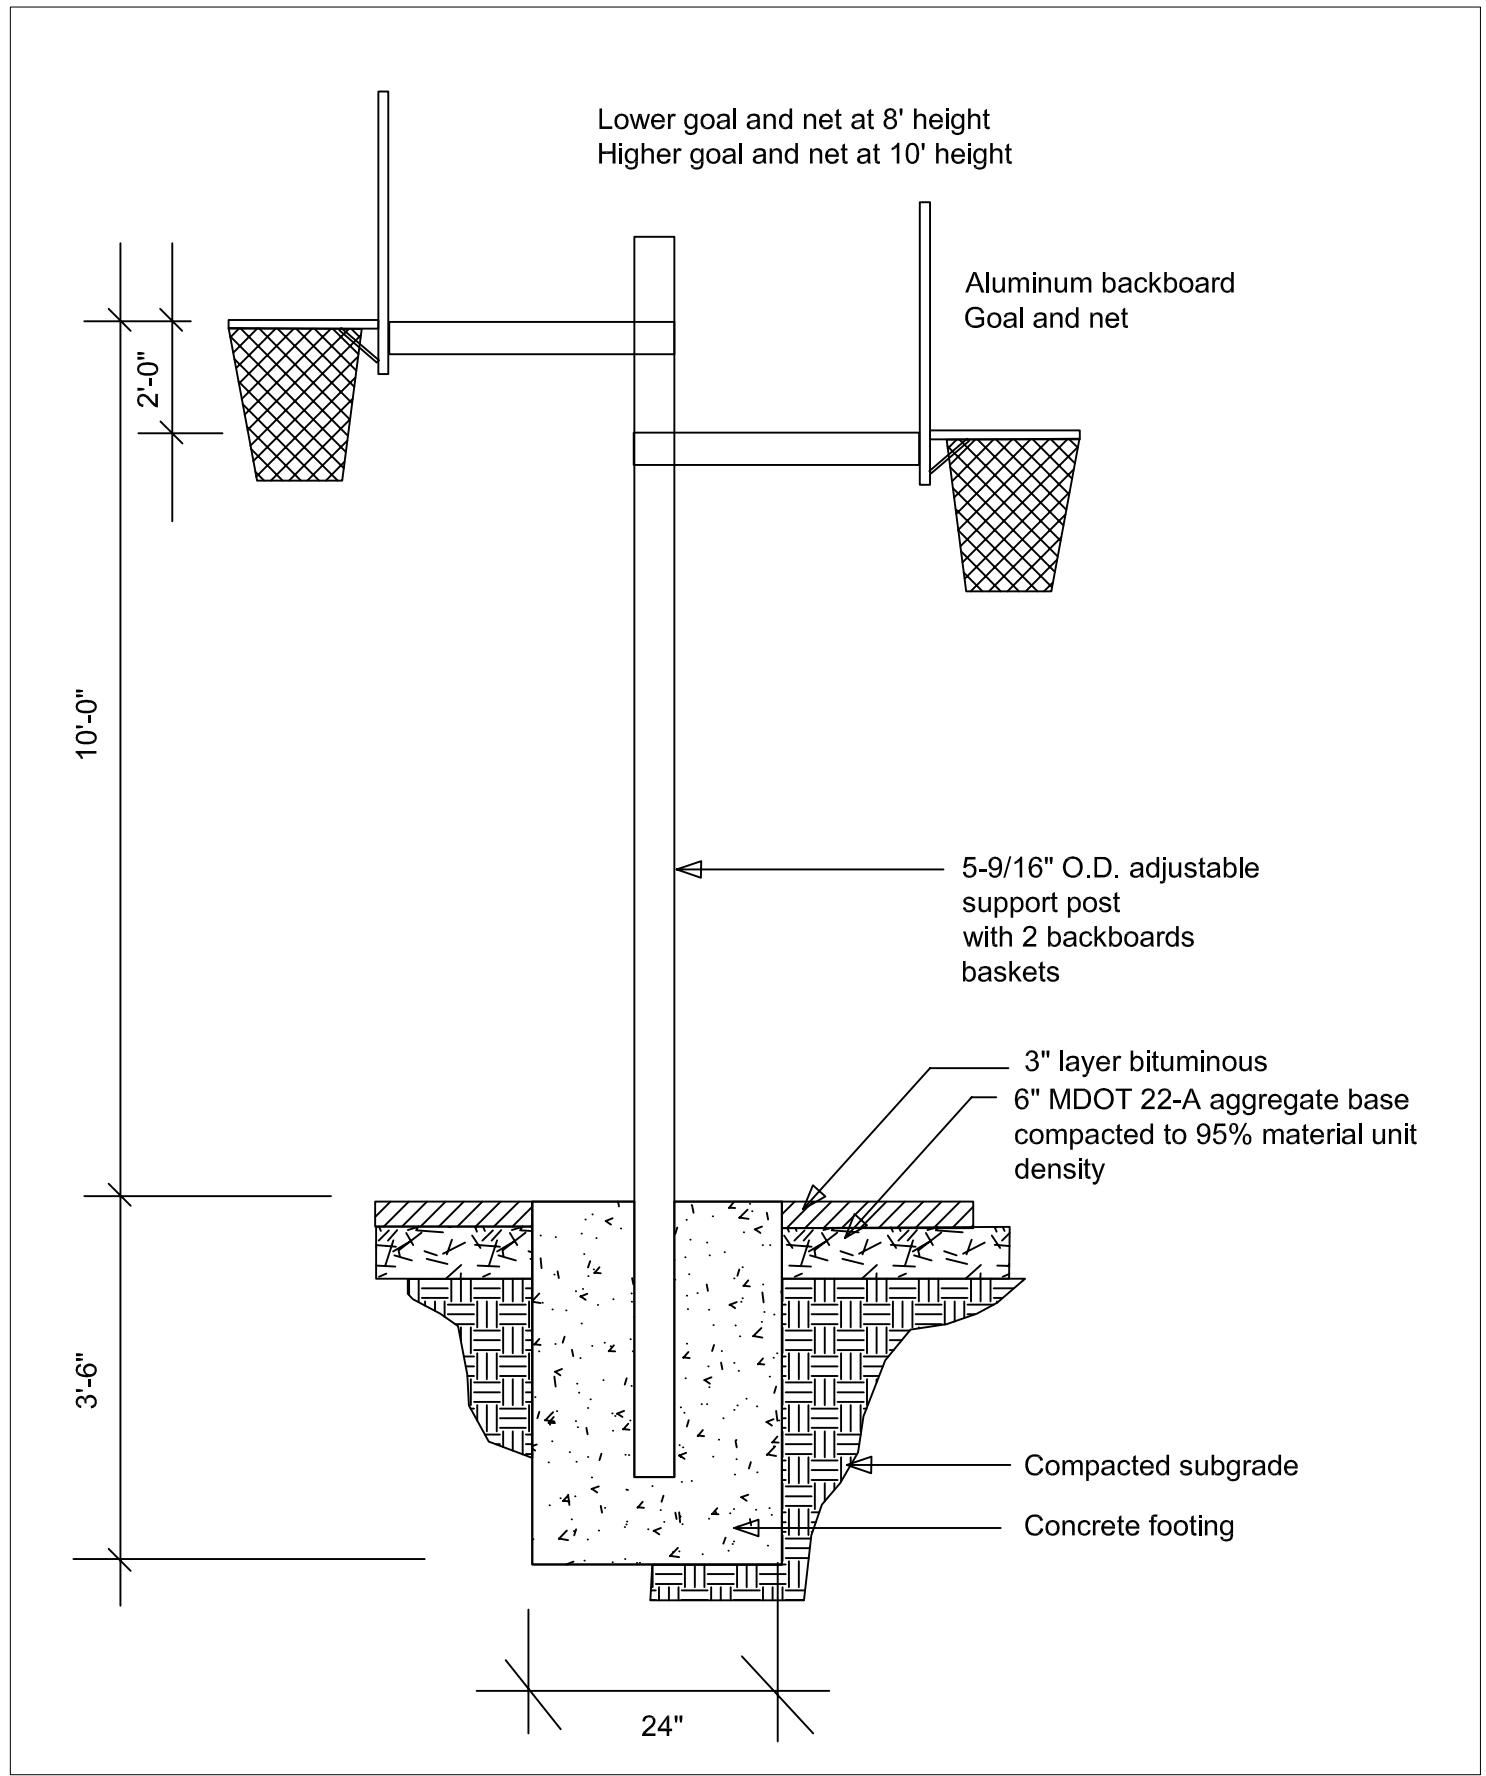

3 Basketball Post Detail  
4

  
 Parks & Recreation  
 City of Ann Arbor


DESIGN ABK	DATE	APPROVE	DATE	APPROVE
DRAWN		CHECK		APPROVE
REVISIONS				
DATE				
DESCRIPTION				


ESCH PARK IMPROVEMENTS

Details


SHEET NO. **4/5**

PARKS & RECREATION SERVICES  
 301 E. HURON ST.  
 ANN ARBOR, MICHIGAN 48104  
 PHONE: 734-794-6230 FAX: 734-694-8312


  
 CITY OF ANN ARBOR

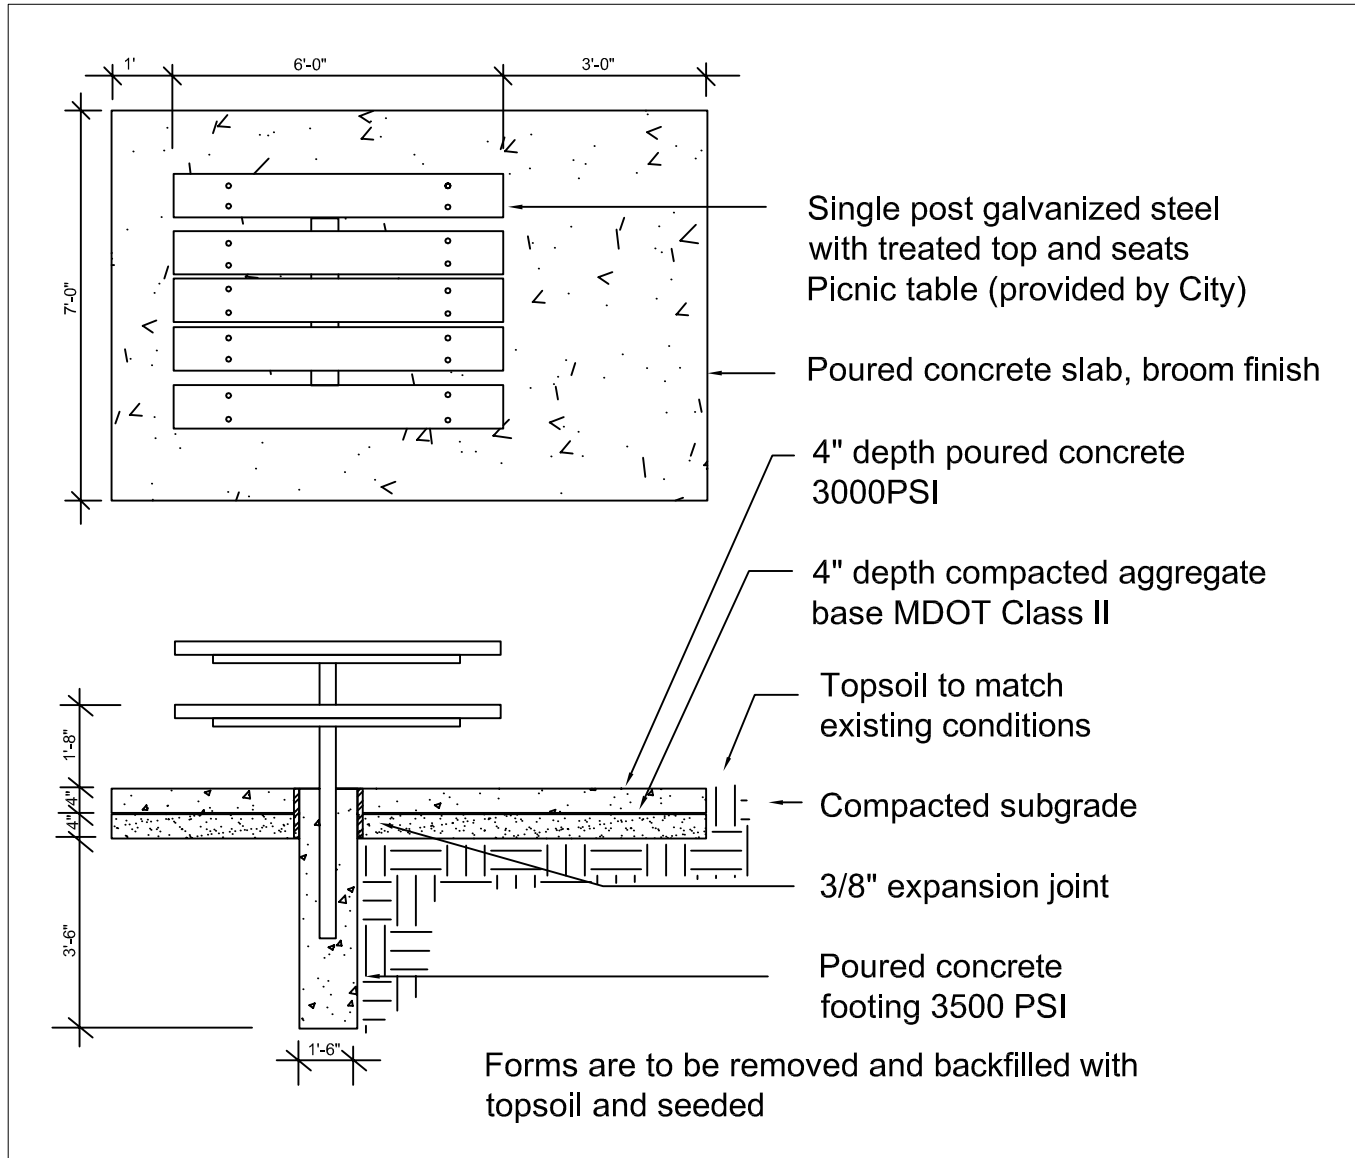


1 Picnic Table Detail  
5

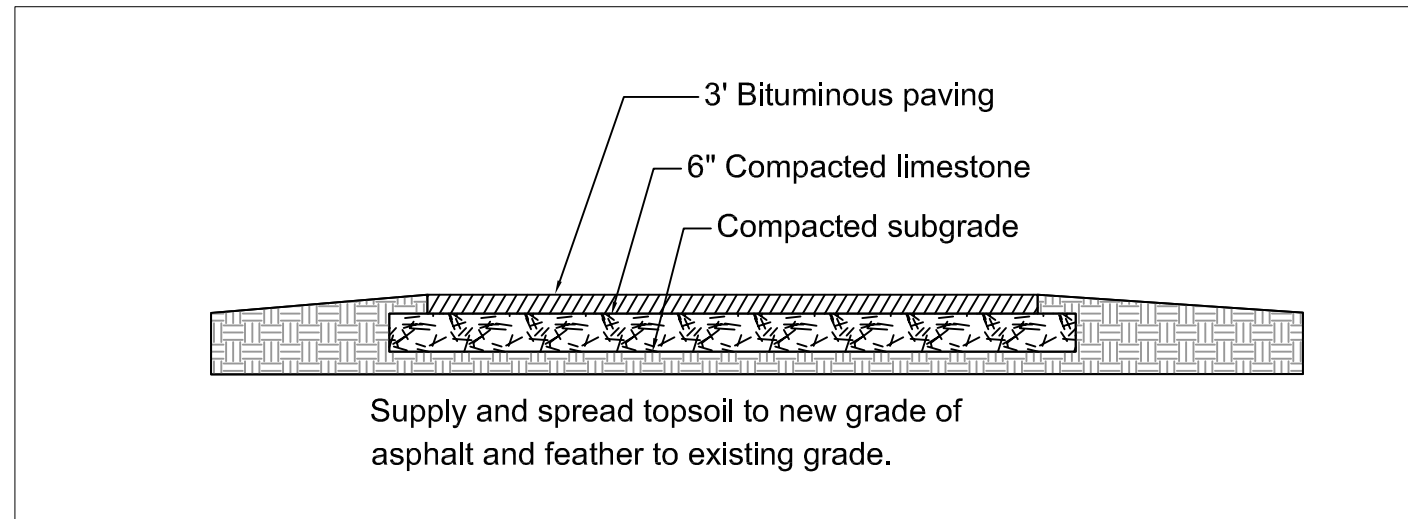

2 Asphalt Detail  
5

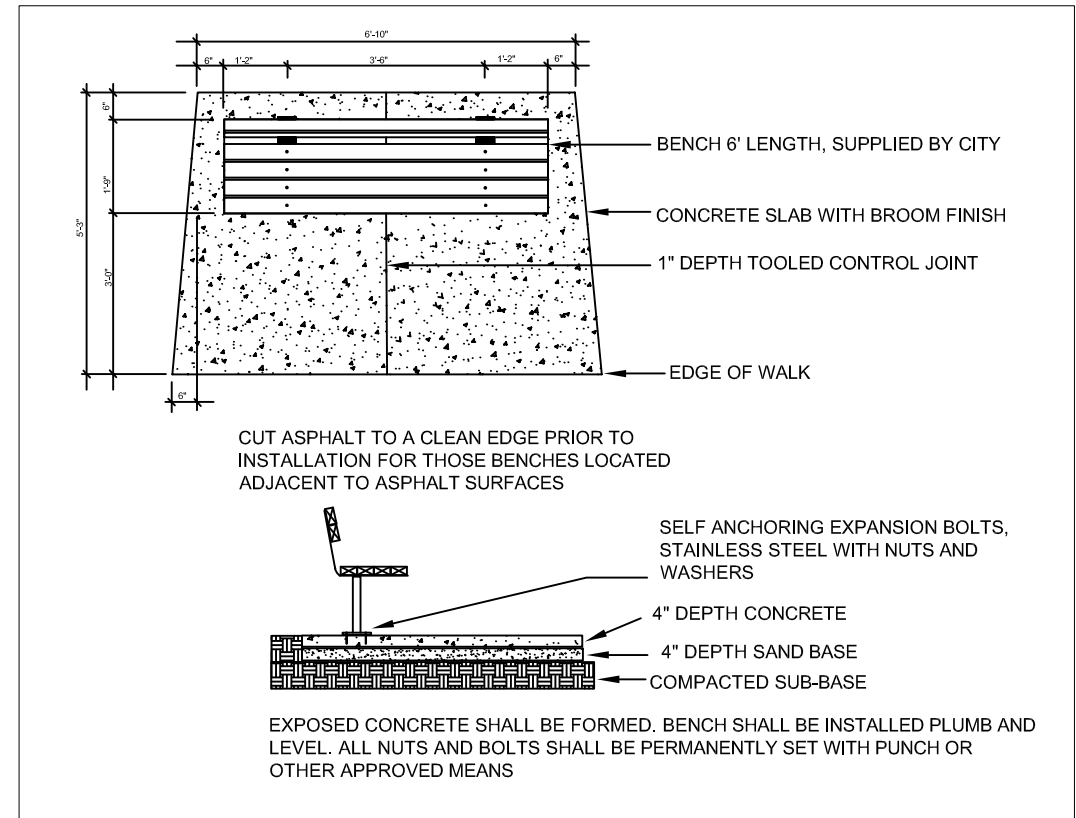

3 Bench Detail  
5

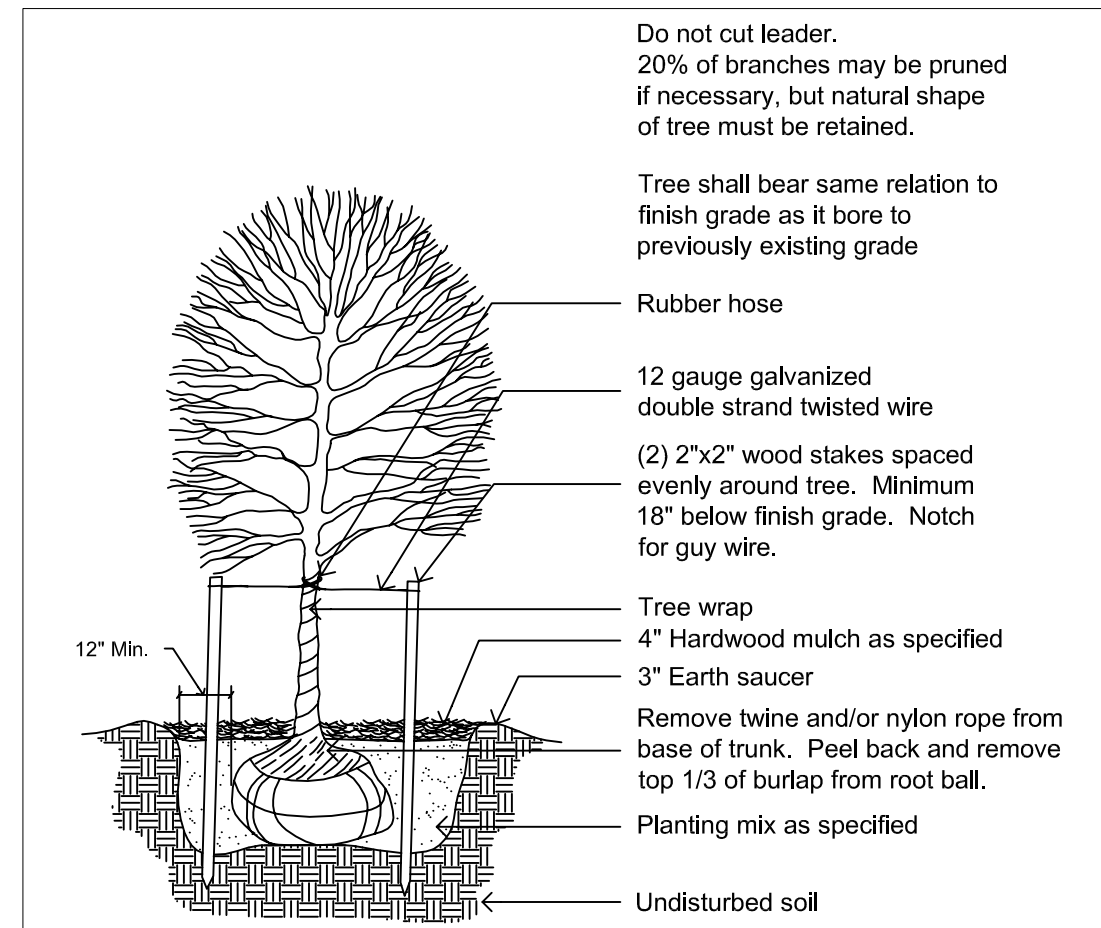

4 Tree Planting Detail  
5



DESIGN DATE  
ABK APPROVE  
DRAWN APPROVE  
CHECK APPROVE

REVISIONS DATE

