

ADDENDUM No. 4

RFP No. 24-08

S Seventh St. & Greenview Dr. Improvements

Due Date: February 27, 2024 by 11:00 a.m. (local time)

The information contained herein shall take precedence over the original documents and all previous addenda (if any) and is appended thereto. **This Addendum includes a total of 2 pages.**

The Proposer is to acknowledge **receipt of this Addendum No. 4 by signing and submitting attachment B**, including all attachments in its Proposal by so indicating in the proposal that the addendum has been received. Proposals submitted without acknowledgement of receipt of this addendum may be considered non-conforming.

The following forms provided within the RFP Document should be included in submitted proposal:

- **Attachment D - Prevailing Wage Declaration of Compliance**
- **Attachment E - Living Wage Declaration of Compliance**
- **Attachment G - Vendor Conflict of Interest Disclosure Form**
- **Attachment H - Non-Discrimination Declaration of Compliance**

Proposals that fail to provide these completed forms listed above upon proposal opening may be rejected as non-responsive and may not be considered for award.

I. CORRECTIONS/ADDITIONS/DELETIONS


Changes to the RFP documents which are outlined below are referenced to a page or Section in which they appear conspicuously. Offerors are to take note in their review of the documents and include these changes as they may affect work or details in other areas not specifically referenced here.

Section/Page(s)	Change
------------------------	---------------

Replace SD-ST-1A	Rubber boot connections and testing sleeve removed.
---------------------	---

Comment: The intent of Addendum 4 is to include SD-ST-1A that was omitted in Addendum 3.

Offerors are responsible for any conclusions that they may draw from the information contained in the Addendum.

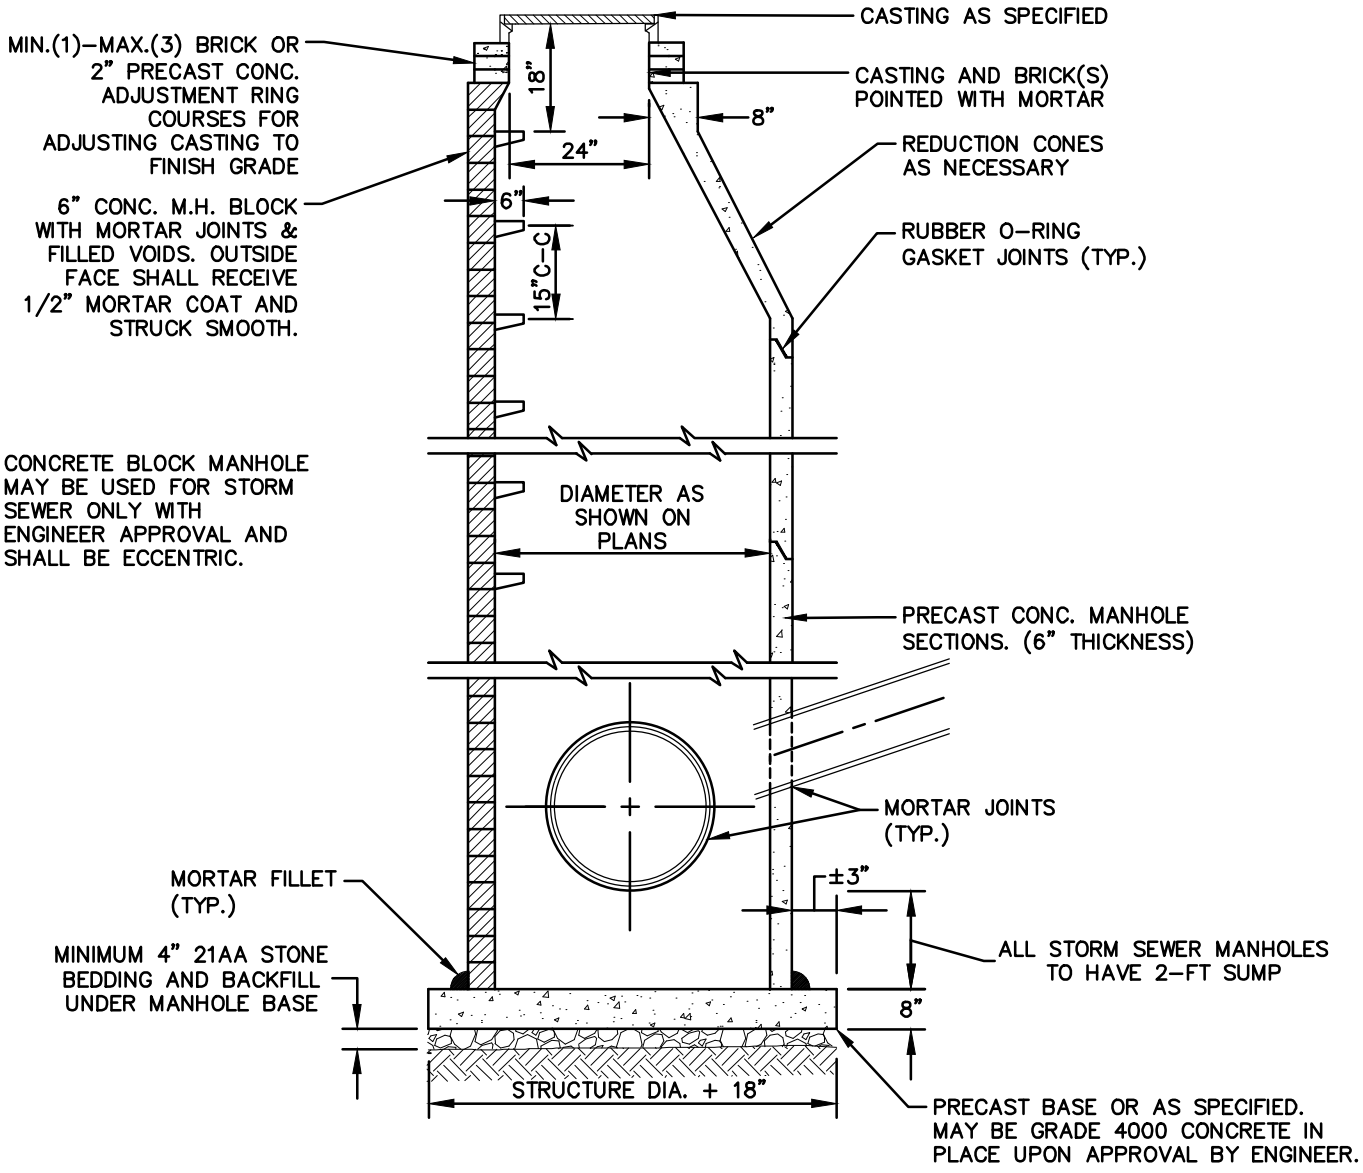

CONCRETE BLOCK MANHOLE MAY BE USED FOR STORM SEWER ONLY WITH ENGINEER APPROVAL AND SHALL BE ECCENTRIC.

NOTES:

1. ALL STORM MANHOLES MAY BE PRECAST CONCRETE OR MANHOLE BLOCK.
2. ALL MANHOLES MUST HAVE ECCENTRIC CONES.
3. ALL MANHOLE SECTIONS SHALL BE REINFORCED PER ASTM-185.
4. 2' SUMP REQUIRED ON ALL DRAINAGE STRUCTURES.
5. IF A FLAT TOP IS REQUIRED, THEN IT SHALL BE REINFORCED IN BOTH DIRECTIONS TO MEET ASTM C-615.



**CITY OF ANN ARBOR
PUBLIC SERVICES**
301 EAST HURON STREET
P.O. BOX 8647
ANN ARBOR, MI 48107-8647
734-794-6410
www.a2gov.org

00	2/21/24	ENG	CEC
REV. NO.	DATE	DRAWN BY	CHECKED BY
STANDARD STORM MANHOLE (SEPARATE BASE)			
DR. ENG	CH. ENG	DRAWING NO.	
SCALE N.T.S.	DATE 12/8/2023	SD-ST-1A	