



THREAD AND OVERALL LENGTH SHALL BE AS GOVERNED BY TYPE AND SIZE OF ANCHOR USED
 NOTE THAT RECESSED ANCHOR REQUIRES LONGER BOLT TO MEET MINIMUM EMBEDMENT. (FLUSH TYPE ANCHOR SHOWN)

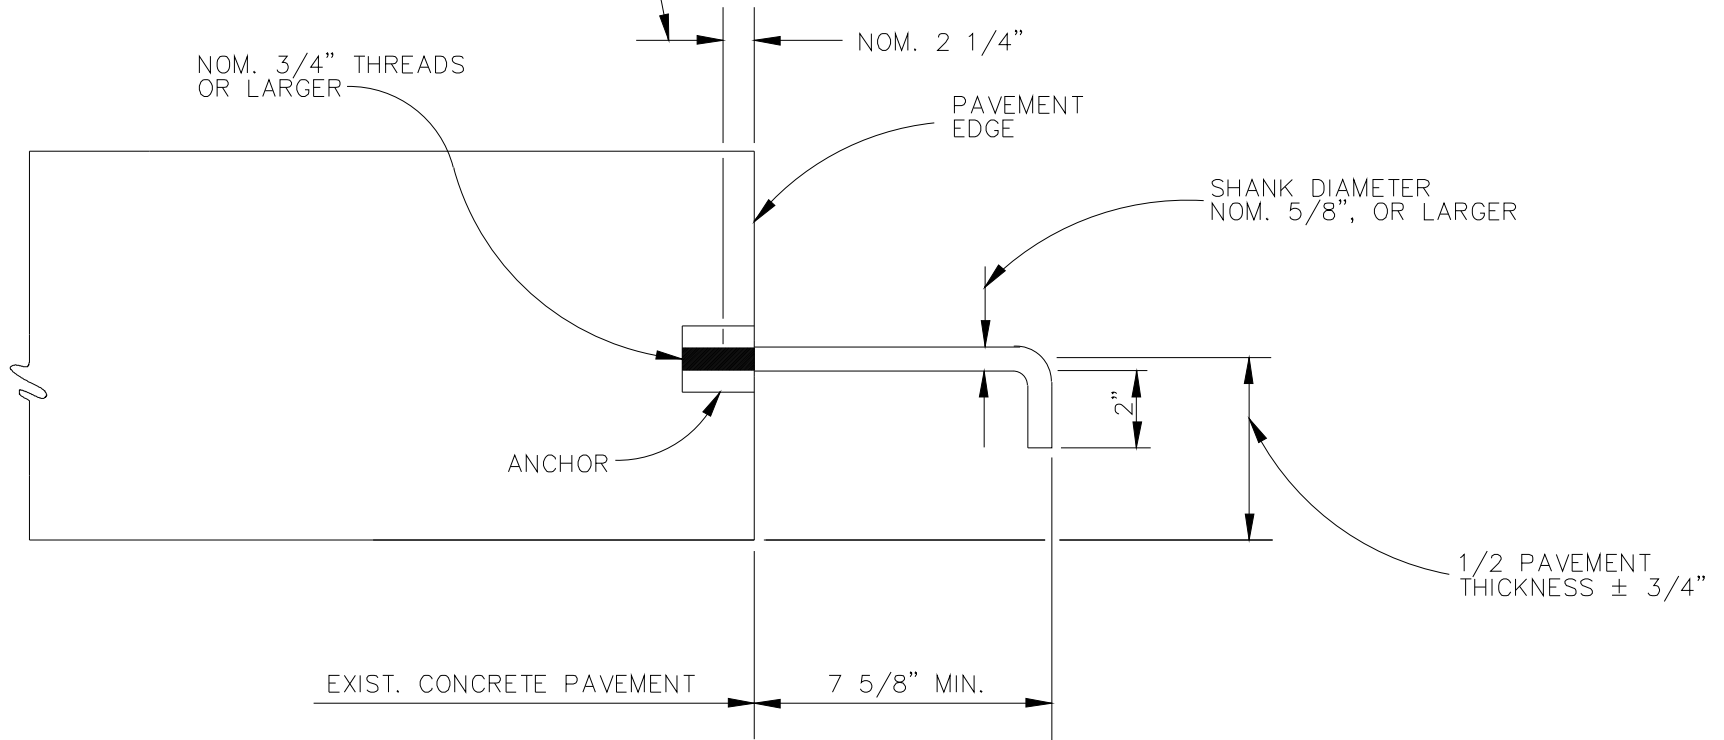

HOOK BOLTS SHALL BE 12" C-C

| REVISIONS | | REV. NO. | DR. BY | CH. BY | DATE |
|---------------------------------------------------------|-------------------------------------------------------------------------------------------|---------------|---------|----------------------------------------|------|
| PUBLIC SERVICES DEPARTMENT CITY OF ANN ARBOR | | | | | |
| MECHANICAL ANCHOR AND HOOK BOLT | | | | | |
| DR. BY | DF | CH. BY | CSS | DRAWING NO. | |
| SCALE | NONE | DATE | 11-6-92 | SD-R-5 | |
| INCH | 0  1 | | | SHEET NO. _____ OF _____ | |