


PERMANENT BLOW-OFF

AIR RELIEF

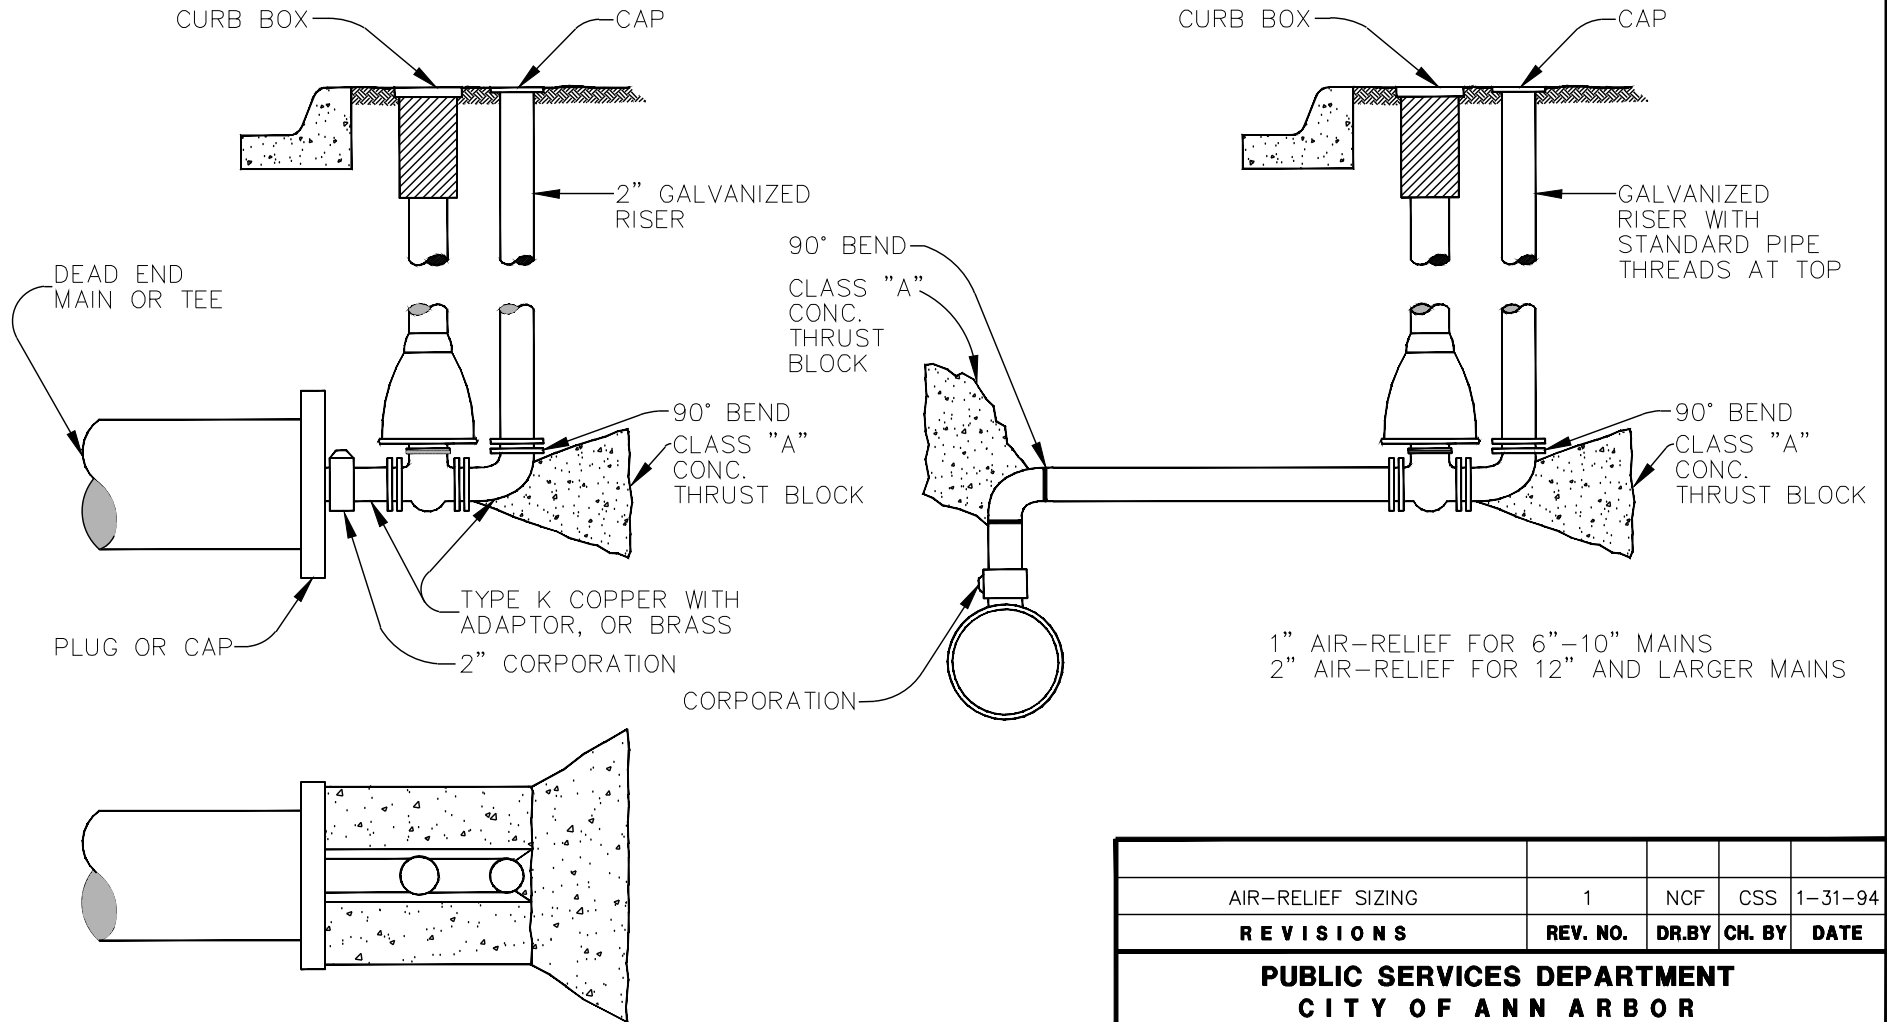

1" AIR-RELIEF FOR 6"-10" MAINS
2" AIR-RELIEF FOR 12" AND LARGER MAINS

AIR-RELIEF SIZING	1	NCF	CSS	1-31-94
REVISIONS	REV. NO.	DR. BY	CH. BY	DATE
PUBLIC SERVICES DEPARTMENT CITY OF ANN ARBOR				
PERMANENT BLOW-OFF/AIR RELIEF				
DR. BY	DF/DCO	CH. BY	CSS/DF	DRAWING NO.
SCALE	NONE	DATE	11-6-92	SD-W-6
INCH	0 1			SHEET NO. _____ OF _____