



RAISE M.H. CASTING TO PROPOSED  
FINISH STREET GRADE AFTER  
PLACEMENT OF LEVELING  
COURSE(S) AND PRIOR TO PLACING  
FINAL SURFACE COURSE.

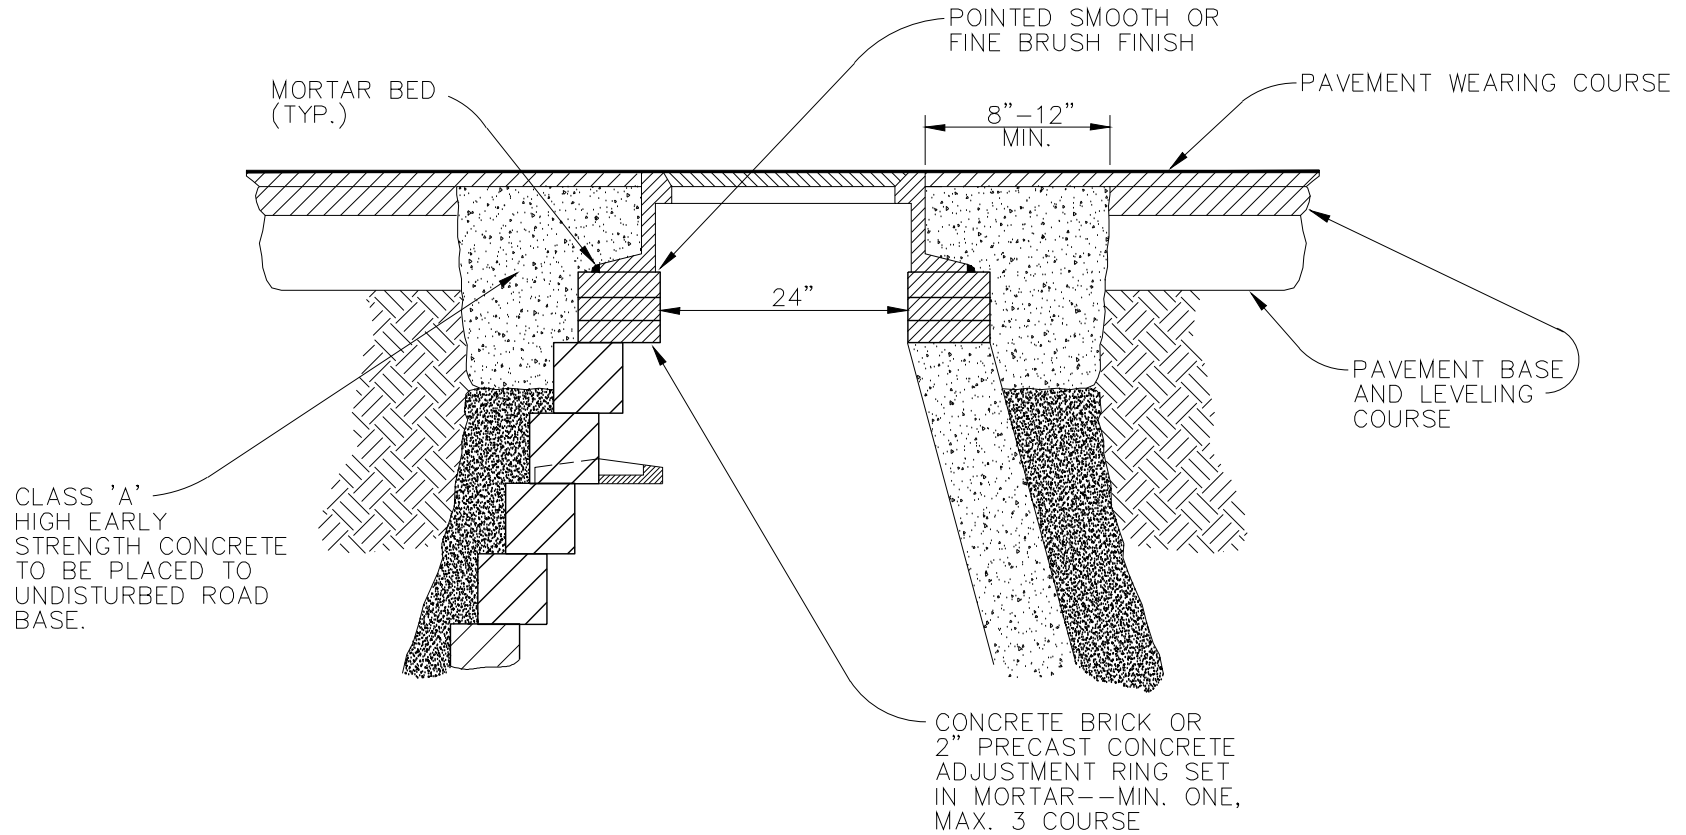

NOTE: IF MANHOLE TO BE PLACED IN GRAVEL ROAD,  
CASTING TO BE SET 6" TO 8" BELOW  
BROADWAY GRADE. ALL CONSTRUCTION METHODS  
SHALL REMAIN AS SHOWN ABOVE.

REVISIONS					REV. NO.	DR. BY	CH. BY	DATE
<b>PUBLIC SERVICES DEPARTMENT CITY OF ANN ARBOR</b>								
MANHOLE CASTING ADJUSTMENT								
DR. BY	DF	CH. BY	CSS	DRAWING NO.				
SCALE	NONE	DATE	11-6-92	SD-GU-6				
INCH	0  1			SHEET NO. _____ OF _____				