


C:\pw_work\mflnagon\01213279\Pavement Marking for AA.dwg Dwg Created: 23-Jan-23 - _a2 standard bw.stb - Plot Date: 24-Jan-23

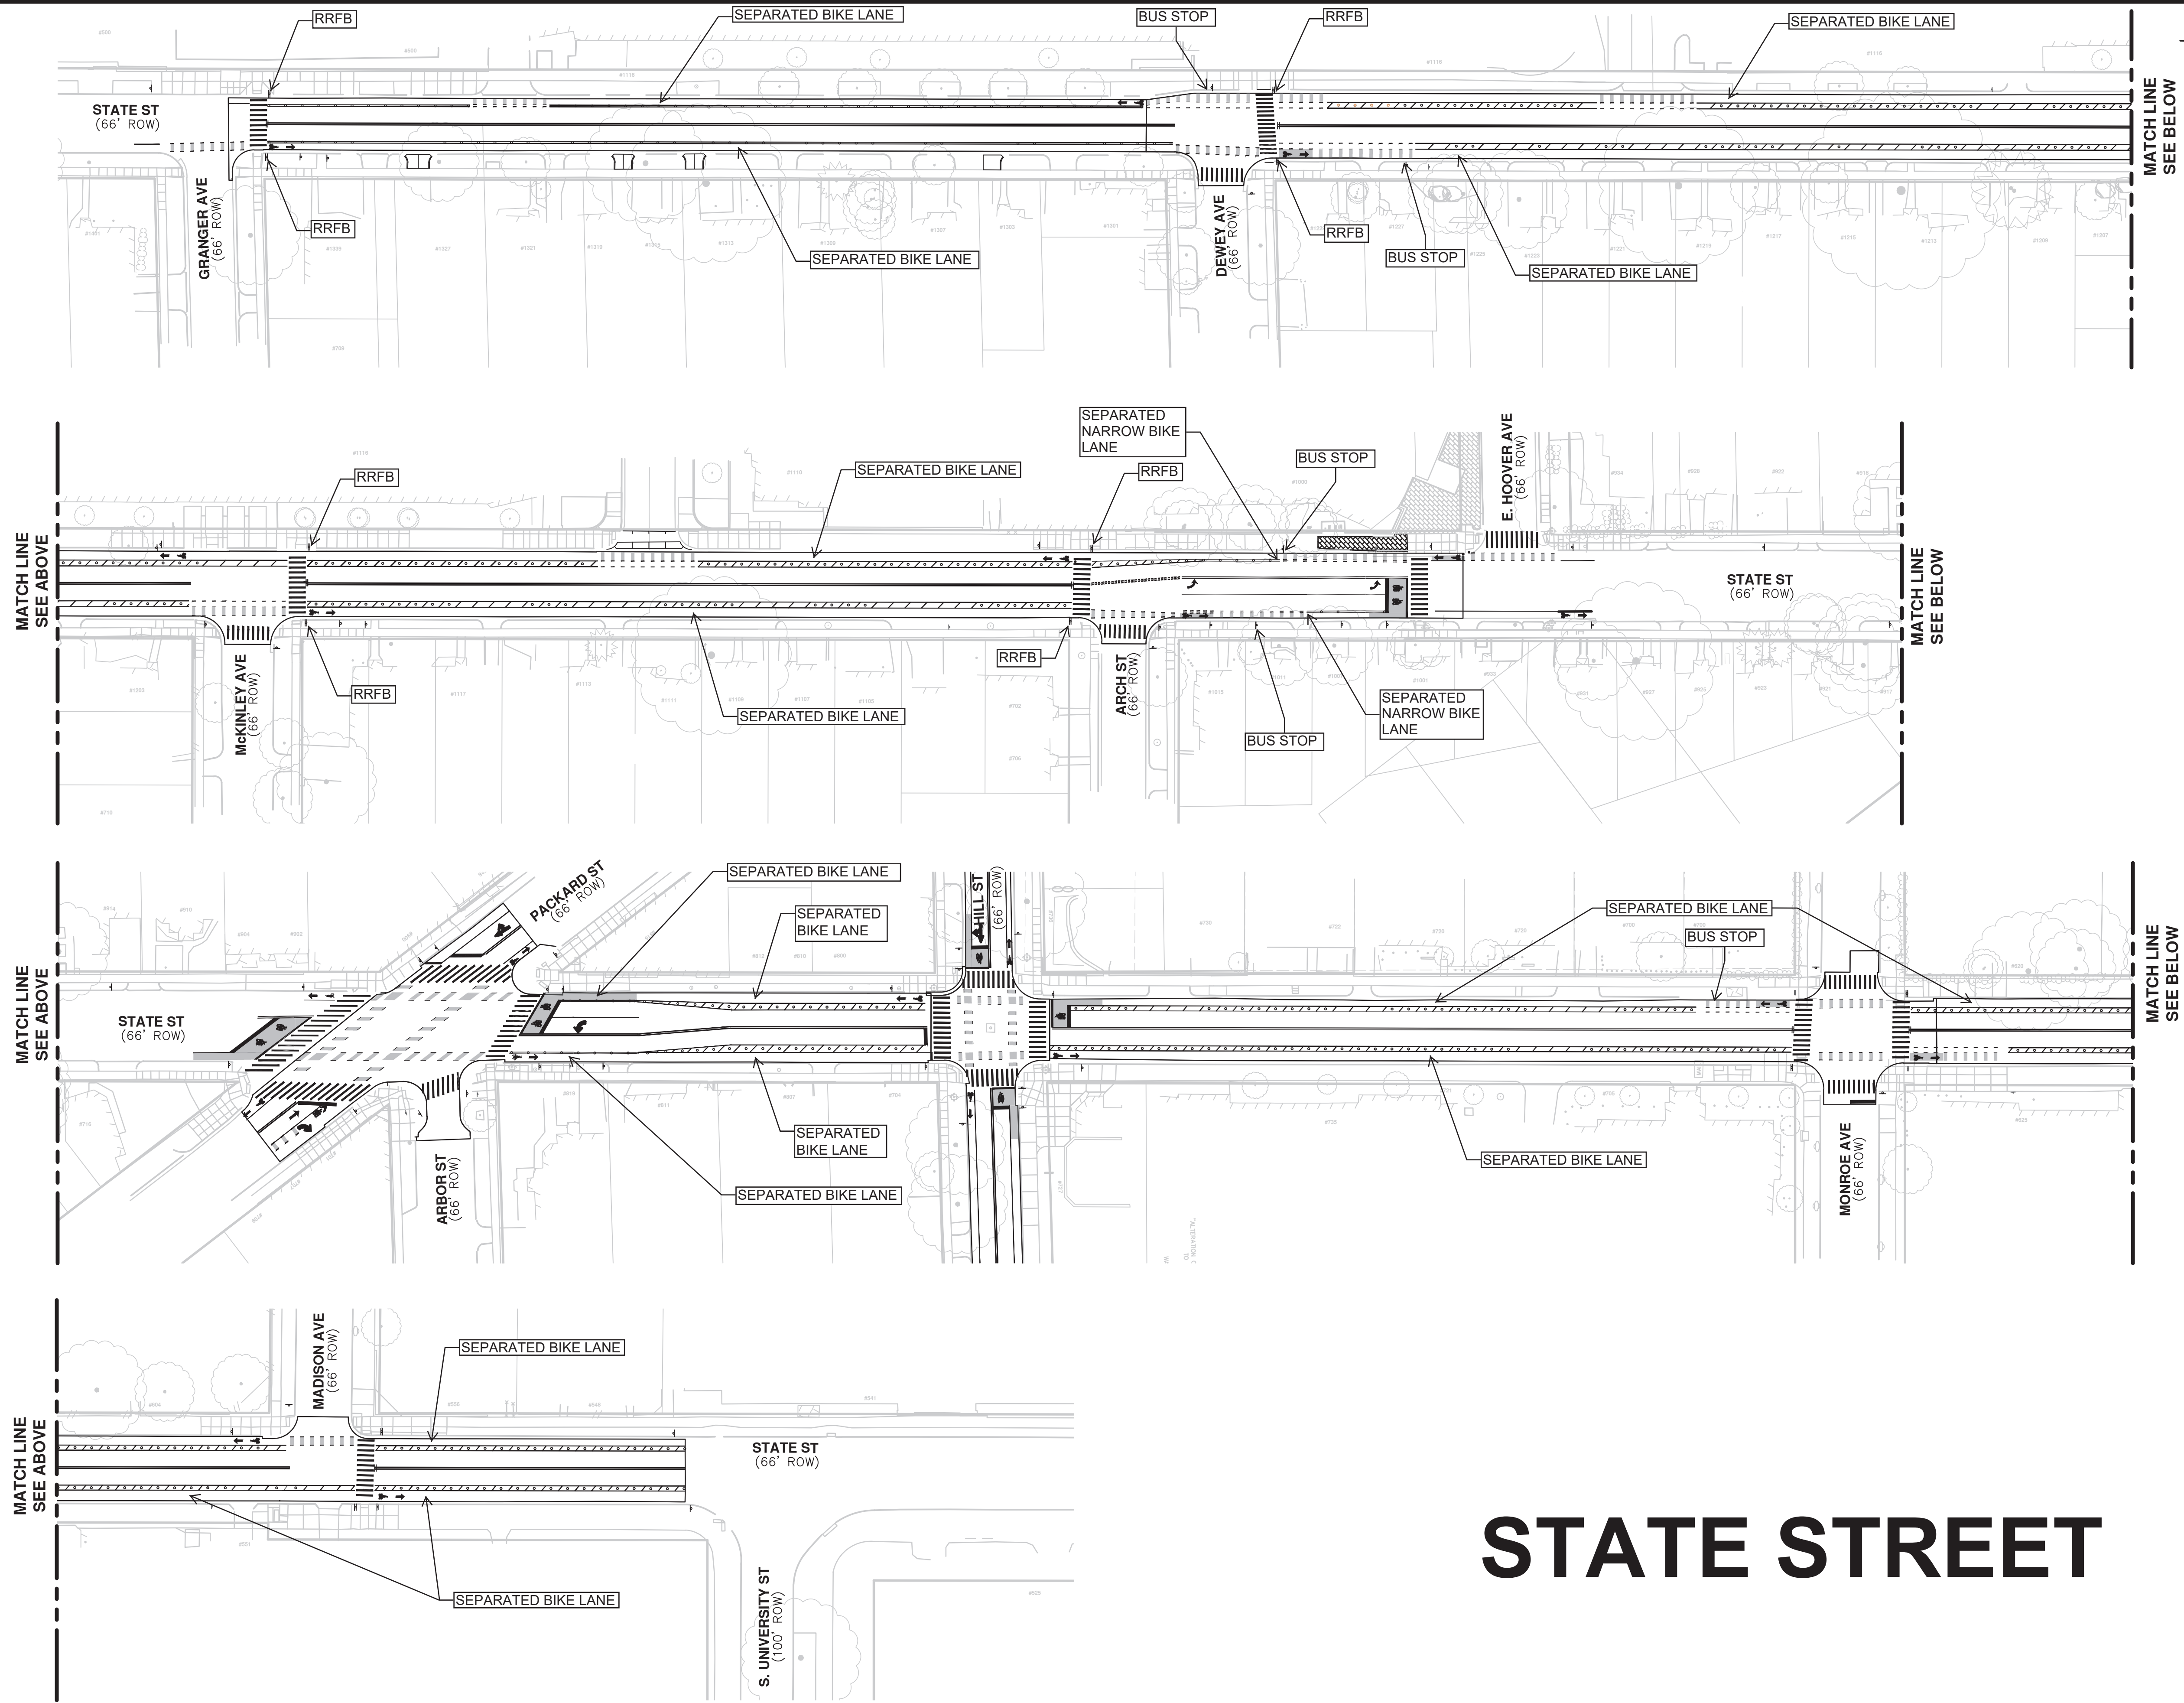

STATE STREET



CITY OF ANN ARBOR
PUBLIC SERVICES
301 EAST HURON STREET
ANN ARBOR, MI 48106-1667
www.aagov.org




CITY OF ANN ARBOR - PUBLIC SERVICES - ENGINEERING
STATE AND HILL STREETS IMPROVEMENTS PROJECT
STATE STREET - PAVEMENT MARKING PLAN

SCALE PLAN: 1"=50'
DRAWING No. 2021017-46
SHEET No.

REV.	DESCRIPTION	DATE	DRAWN	CHECKED
1	MDOT FINAL SUBMITTAL	12/23/22		

C:\pw_work\mflnagon\01213279\Pavement Marking for AA.dwg Dwg Created: 23-Jan-23 --_a2_standard bw.stb -- Plot Date: 24-Jan-23

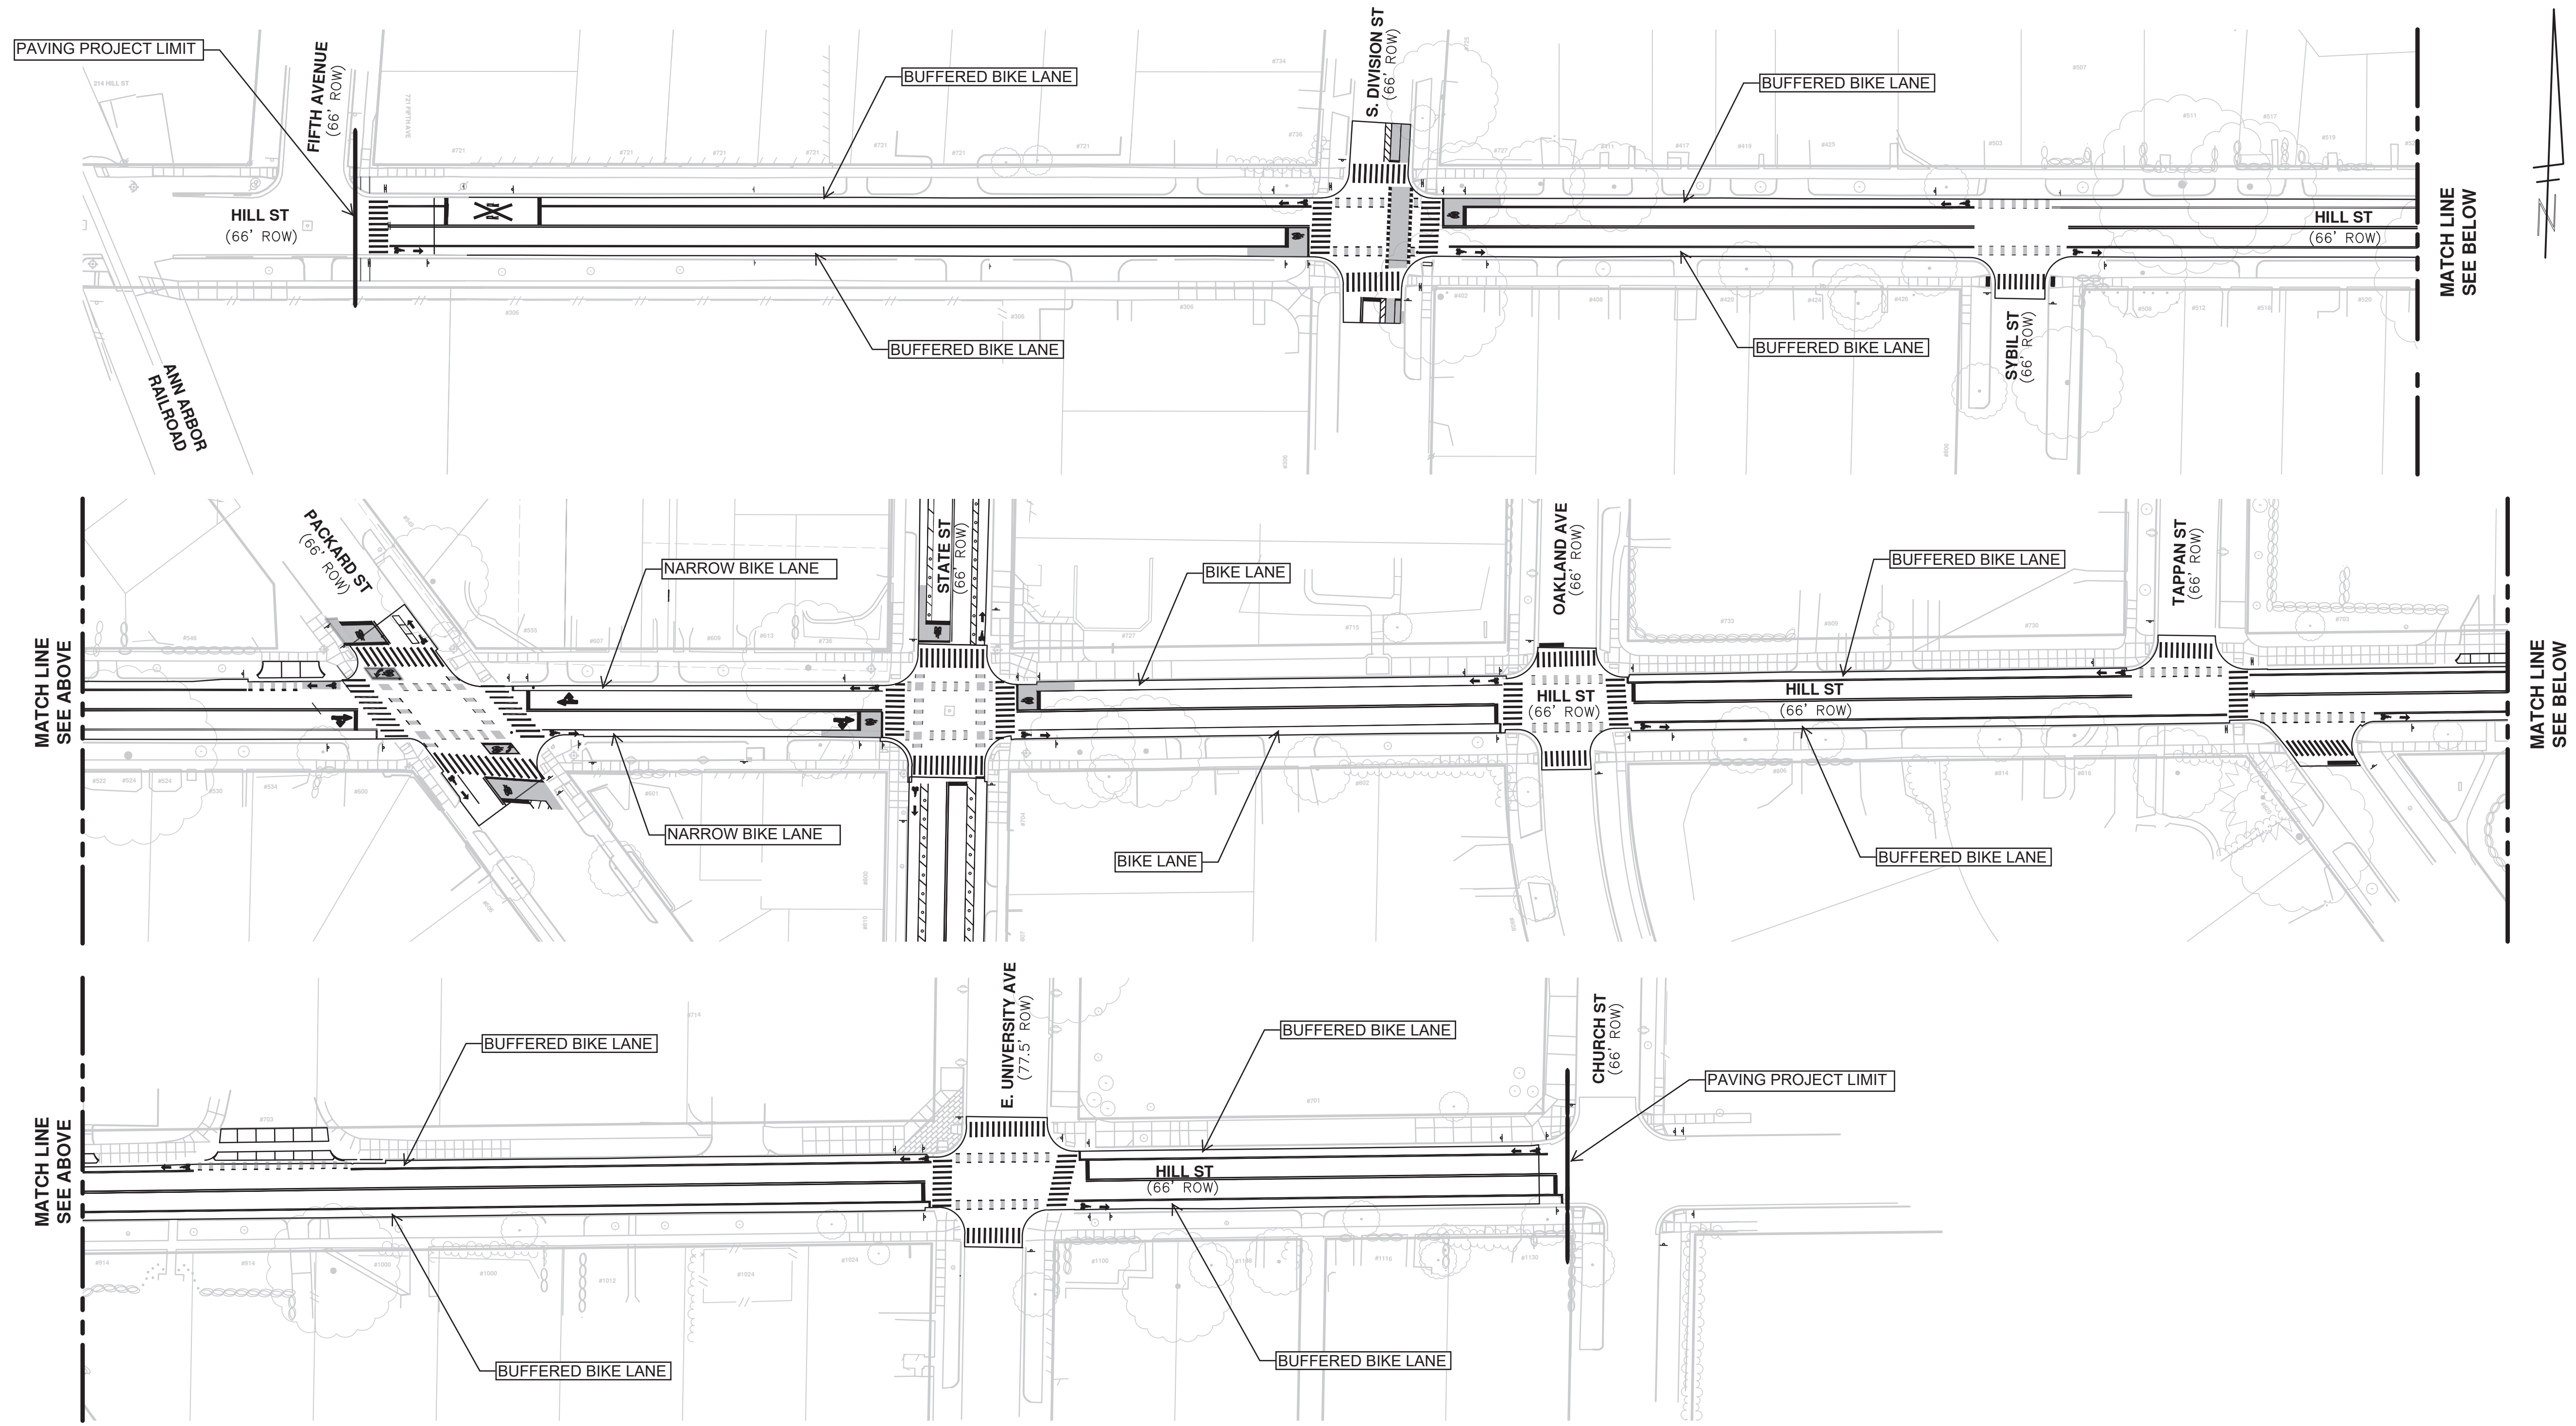

HILL STREET



REV.	DESCRIPTION	DATE	DRAWN	CHECKED
12/23/22	MOOT FINAL SUBMITTAL			

CITY OF ANN ARBOR
PUBLIC SERVICES
301 EAST HURON STREET
ANN ARBOR, MI 48107-8647
www.aagov.org



CITY OF ANN ARBOR - PUBLIC SERVICES - ENGINEERING
STATE AND HILL STREETS IMPROVEMENTS PROJECT
HILL STREET - PAVEMENT MARKING PLAN

SCALE PLAN: 1"=50'
DRAWING No. 2021017-45