


Recorded in Liber 7 pages 89 + 82.

Union Creek

Range 1

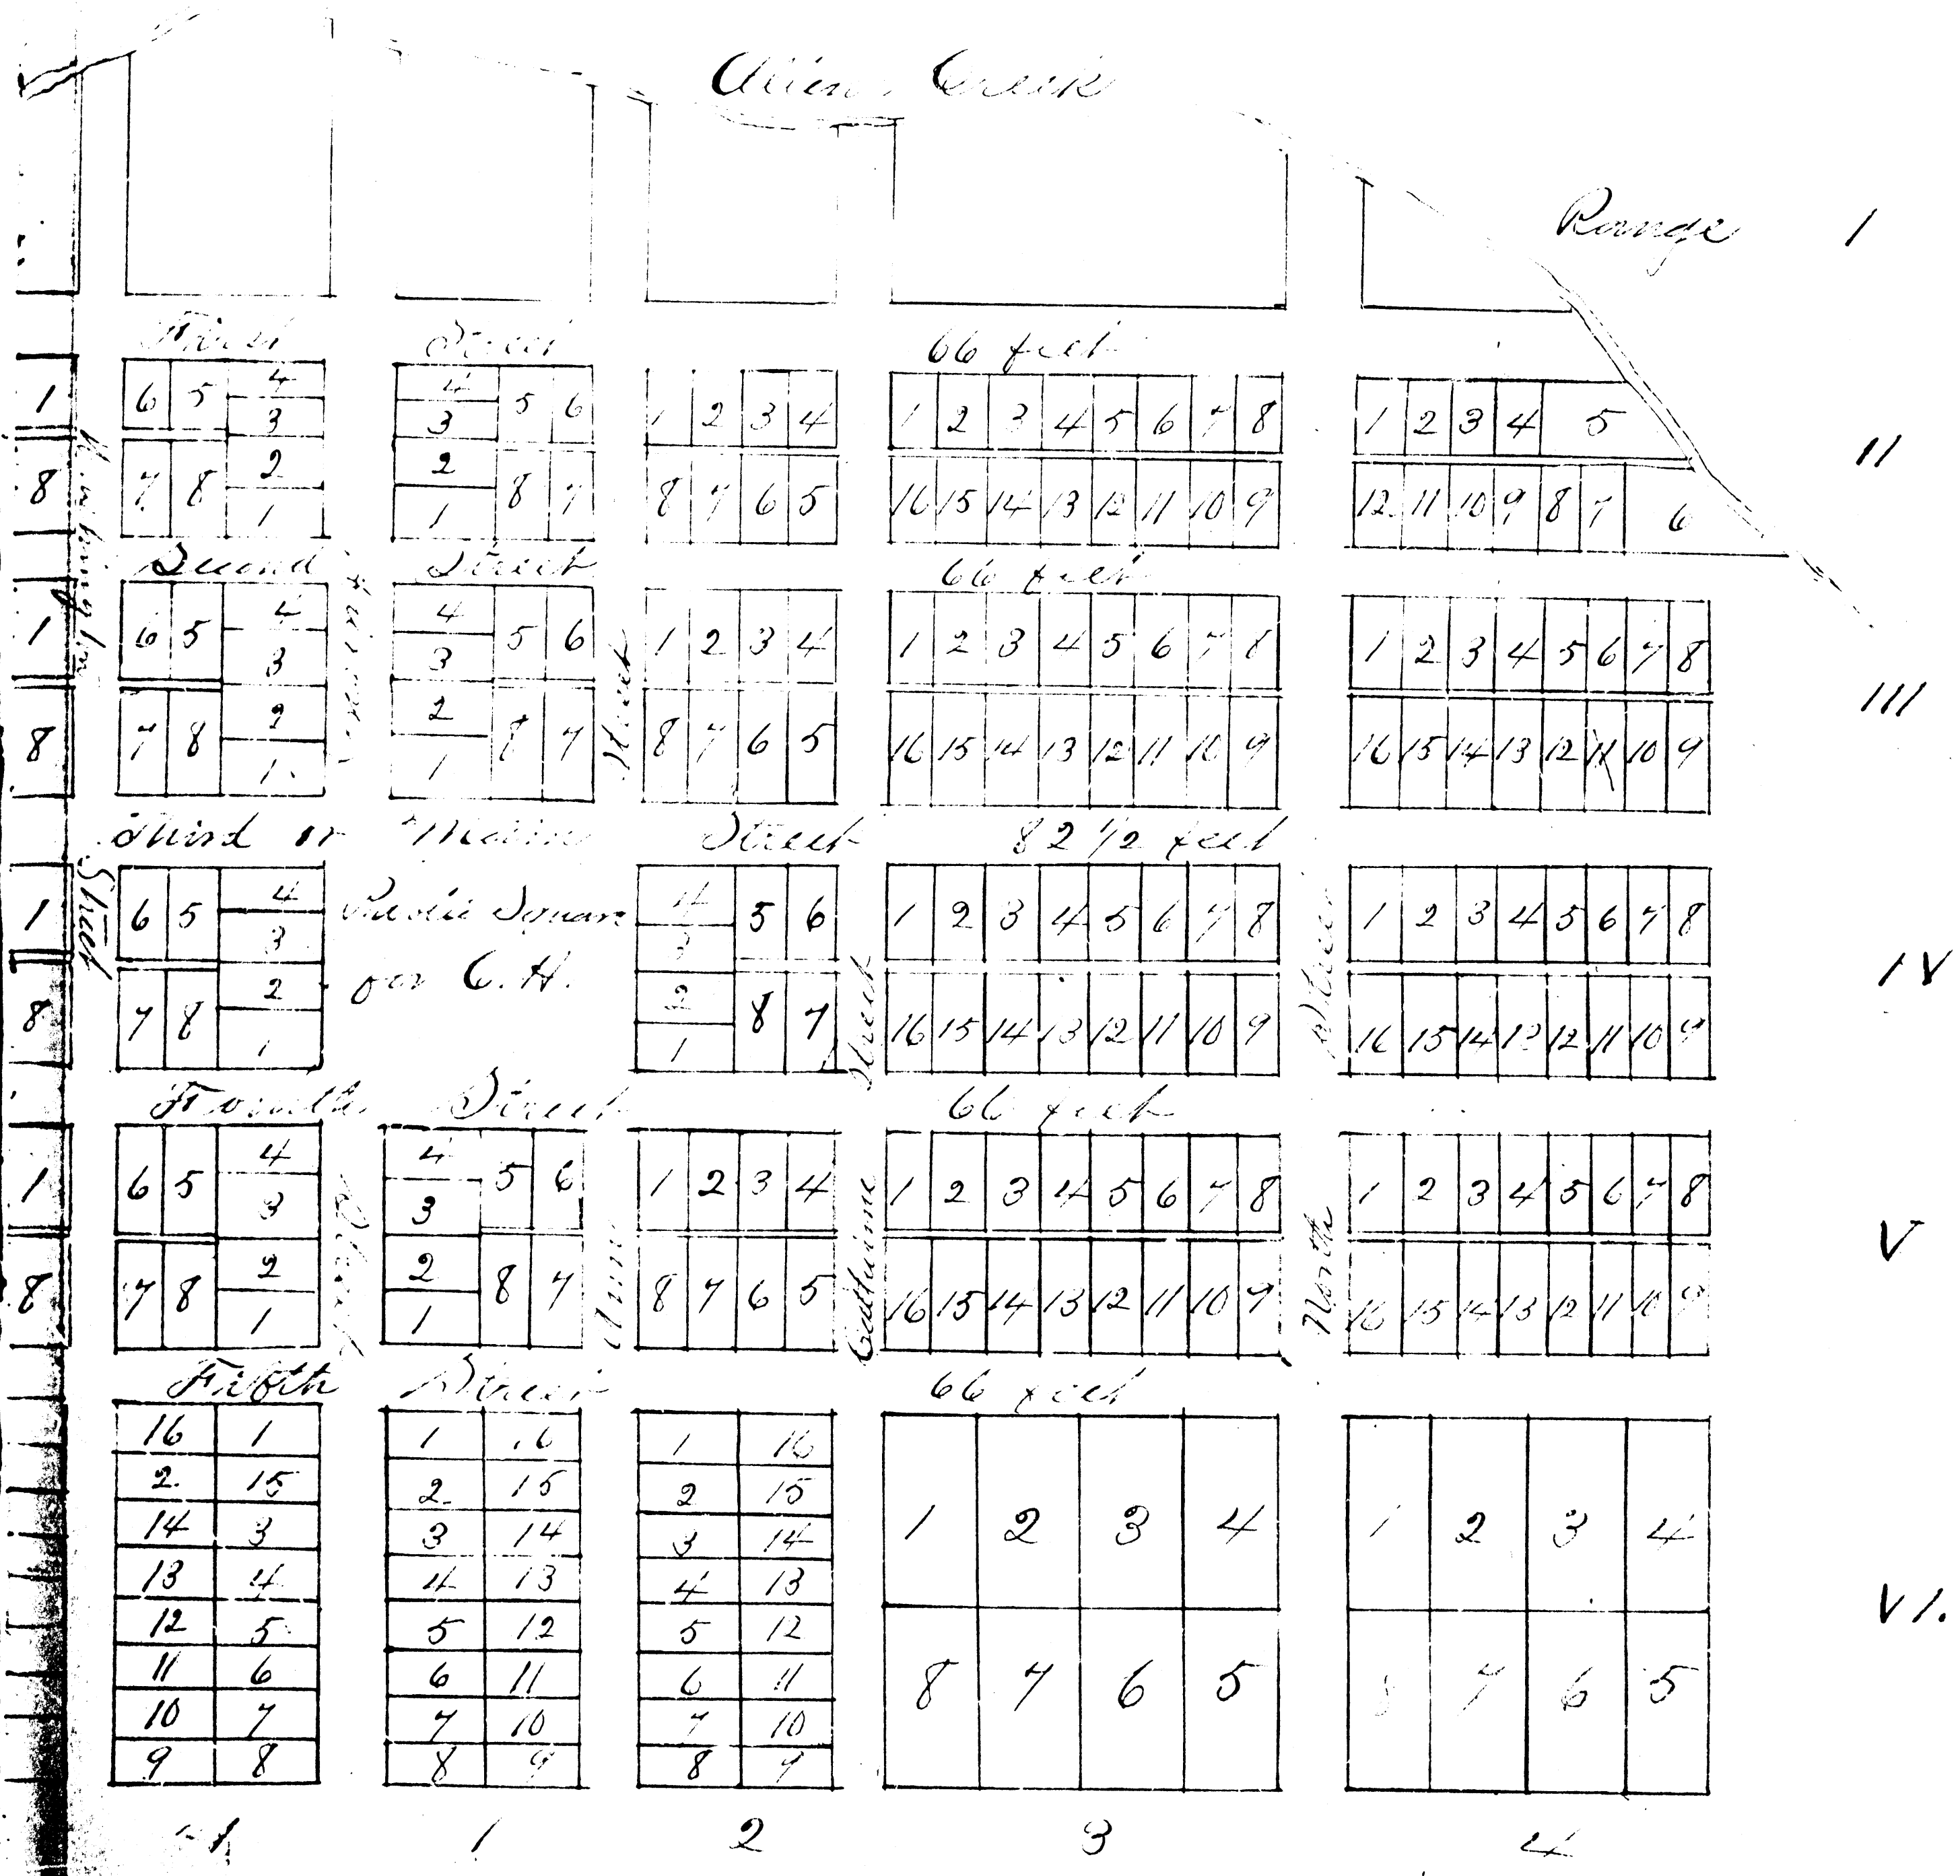

Protected on a scale of 16 inches to an inch.

See Liber 1434 Page 725 See Liber 1308 Page 397 See Liber 839 Page 340 See Liber 1293 Page 17 See Liber 1434 Page 726

Plan of the Village of Ann Arbor Recd. for Record at Detroit Register Office this 25th day of May, U.D. 1824 at 7 of the O'clock P.M.
Jonathan V. R. Fess Register. W.C.M.T.

Note Blocks 3 + 4 North + South of Huron Street in Range 6 contain 8 lots 8 by 16 perches each.

Lots in Block One + two 77 + 8 of Huron St + North + South half of Block no. 1 77 + 8 of Huron St in Ranges 2, 3, 4 + 5 are each 66 by 132 feet.

The remainder of the Lots are 66 by 124 feet.

The Streets are each 10 feet wide.

(Public Square for Court House is 25 rods square including the streets.)

Public Square for Jail is 20 by 24 rods square including streets.

Personally came before me the Recorder Justice of the Peace John Allen + Charles W. Rowland + acknowledged this Plan or Plat of the Town or Village called Ann Arbor located by the Commissioners the County Seat of Washtenaw + wishes to have it recorded as such.

Given under my hand + Seal this Twenty fifth day of May one thousand eight hundred & twenty four
Richard Smith Justice of the Peace.



State of Michigan ss. I, Wm. A. Seem Register of Deeds of said County do hereby Certify that this Plat is a true and correct copy of the record the Original Plat on record in the Register of Deeds Office of Wayne County, and that I have compared the same with the original and the same is a true transcript therefrom and the whole of said original record.

In Witness Whereof I have hereunto set my hand and affixed my seal office this 15th day of December A.D. 1824
Wm. A. Seem Register of Deeds

For Deeds see Liber 490 page 373
For Deeds see Liber 268 page 249
For Deeds see Liber 268 page 249
For Deeds see Liber 268 page 249