



- LEGEND**
1. ALL DIMENSIONS ARE IN FEET
 2. ALL DIMENSIONS ON CURVES ARE ARC LENGTHS
 3. 1/2" X 3/8" IRON BARS ENCASED IN 4" DIAMETER CONCRETE MONUMENTS HAVE BEEN PLACED AT CORNERS MARKED "O"
 4. LOT CORNERS HAVE BEEN MARKED WITH 1/2" X 22" IRON PIPE
 5. (R) INDICATES RADIAL LINE
 6. BEARINGS WERE ESTABLISHED FROM "SOUTH MAIN WOODS" AS RECORDED IN LIBER 10 OF PLATS PAGE 1, WASHTENAW COUNTY RECORDS
 7. YELLOW CAPS WITH REGISTRATION NO. 17620 HAVE BEEN ATTACHED TO IRON BARS IN MONUMENTS AND IRON PIPES

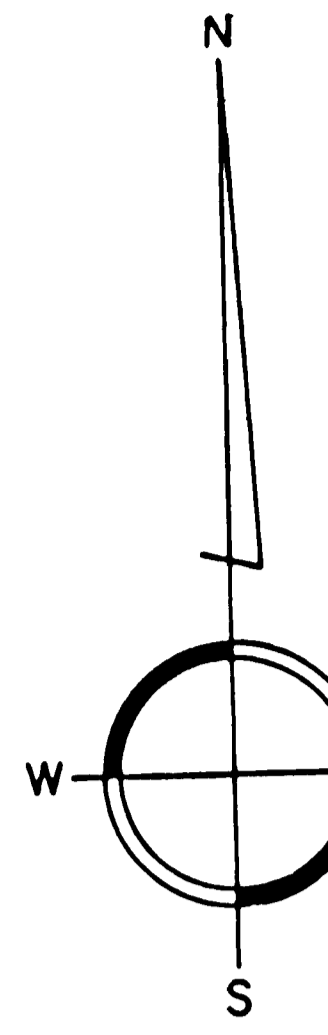

SCALE: 1"=100'

VICINITY MAP
NO SCALE

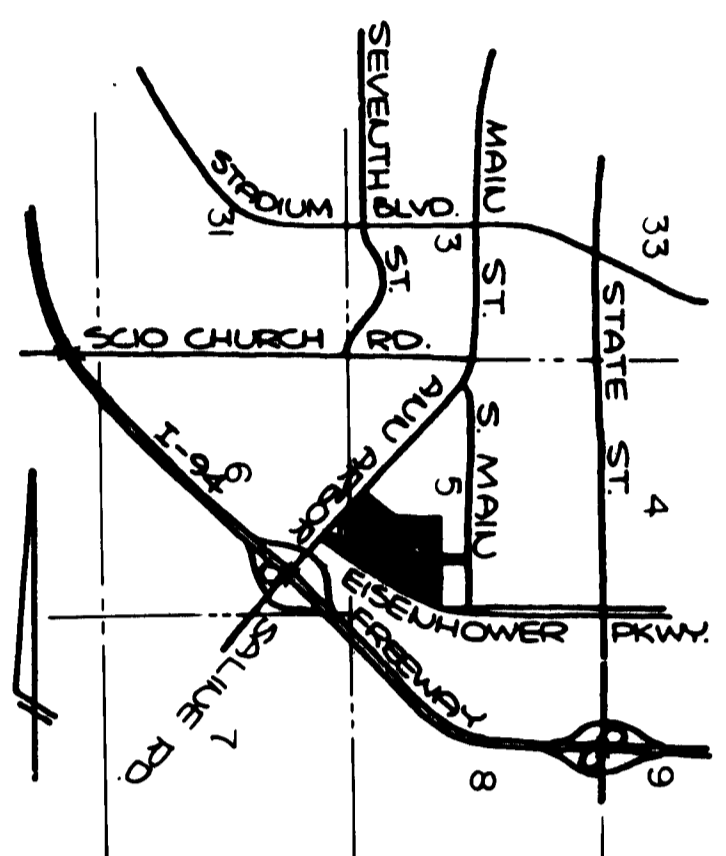

16 FT. WD. PRIVATE EASEMENT FOR MICHIGAN BELL TELEPHONE COMPANY (LIBER 1204, PAGE 398)

SOUTH MAIN STREET 66 FT. WD.) NORTH AND SOUTH 1/4 LINE SECTION 5 500'-01'-20"E
73.85 500'-01'-20"E (RECORDED AS SOUTH 80.00)


CRANBROOK SUBDIVISION

A PART OF THE S.W. 1/4 OF SECTION 5
AND A PART OF THE S.E. 1/4 OF SECTION 6,
T3S, R8E, CITY OF ANN ARBOR,
WASHTENAW COUNTY, MICHIGAN

CURVE DATA

NO.	DELTA	RADIUS	ARC	CHORD	CHORD BRG.
6	62°-00'-40"	535.00	579.03	551.18	S77°-36'-00"E
8	16°-31'-55"	471.50	136.05	135.57	N79°-39'-40"E
9	45°-20'-10"	1643.86	1300.73	1267.06	N69°-08'-10"W


PREPARED AND DRAFTED BY
WASHTENAW ENGINEERING COMPANY, INC.
3250 W. LIBERTY ROAD
ANN ARBOR, MICHIGAN 48106

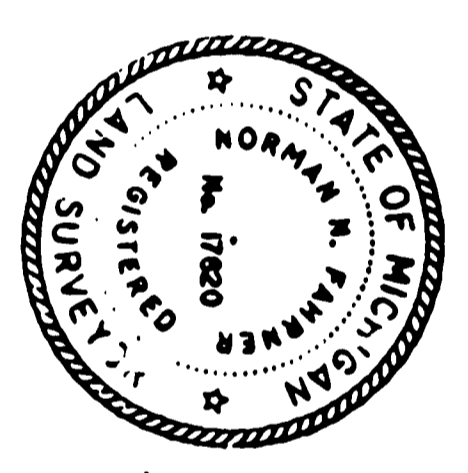


Norman N. Fahrner
NORMAN N. FAHRNER


SW CORNER SECTION 5 T3S, R8E
SHEET 1 OF 5

3-F-655-1

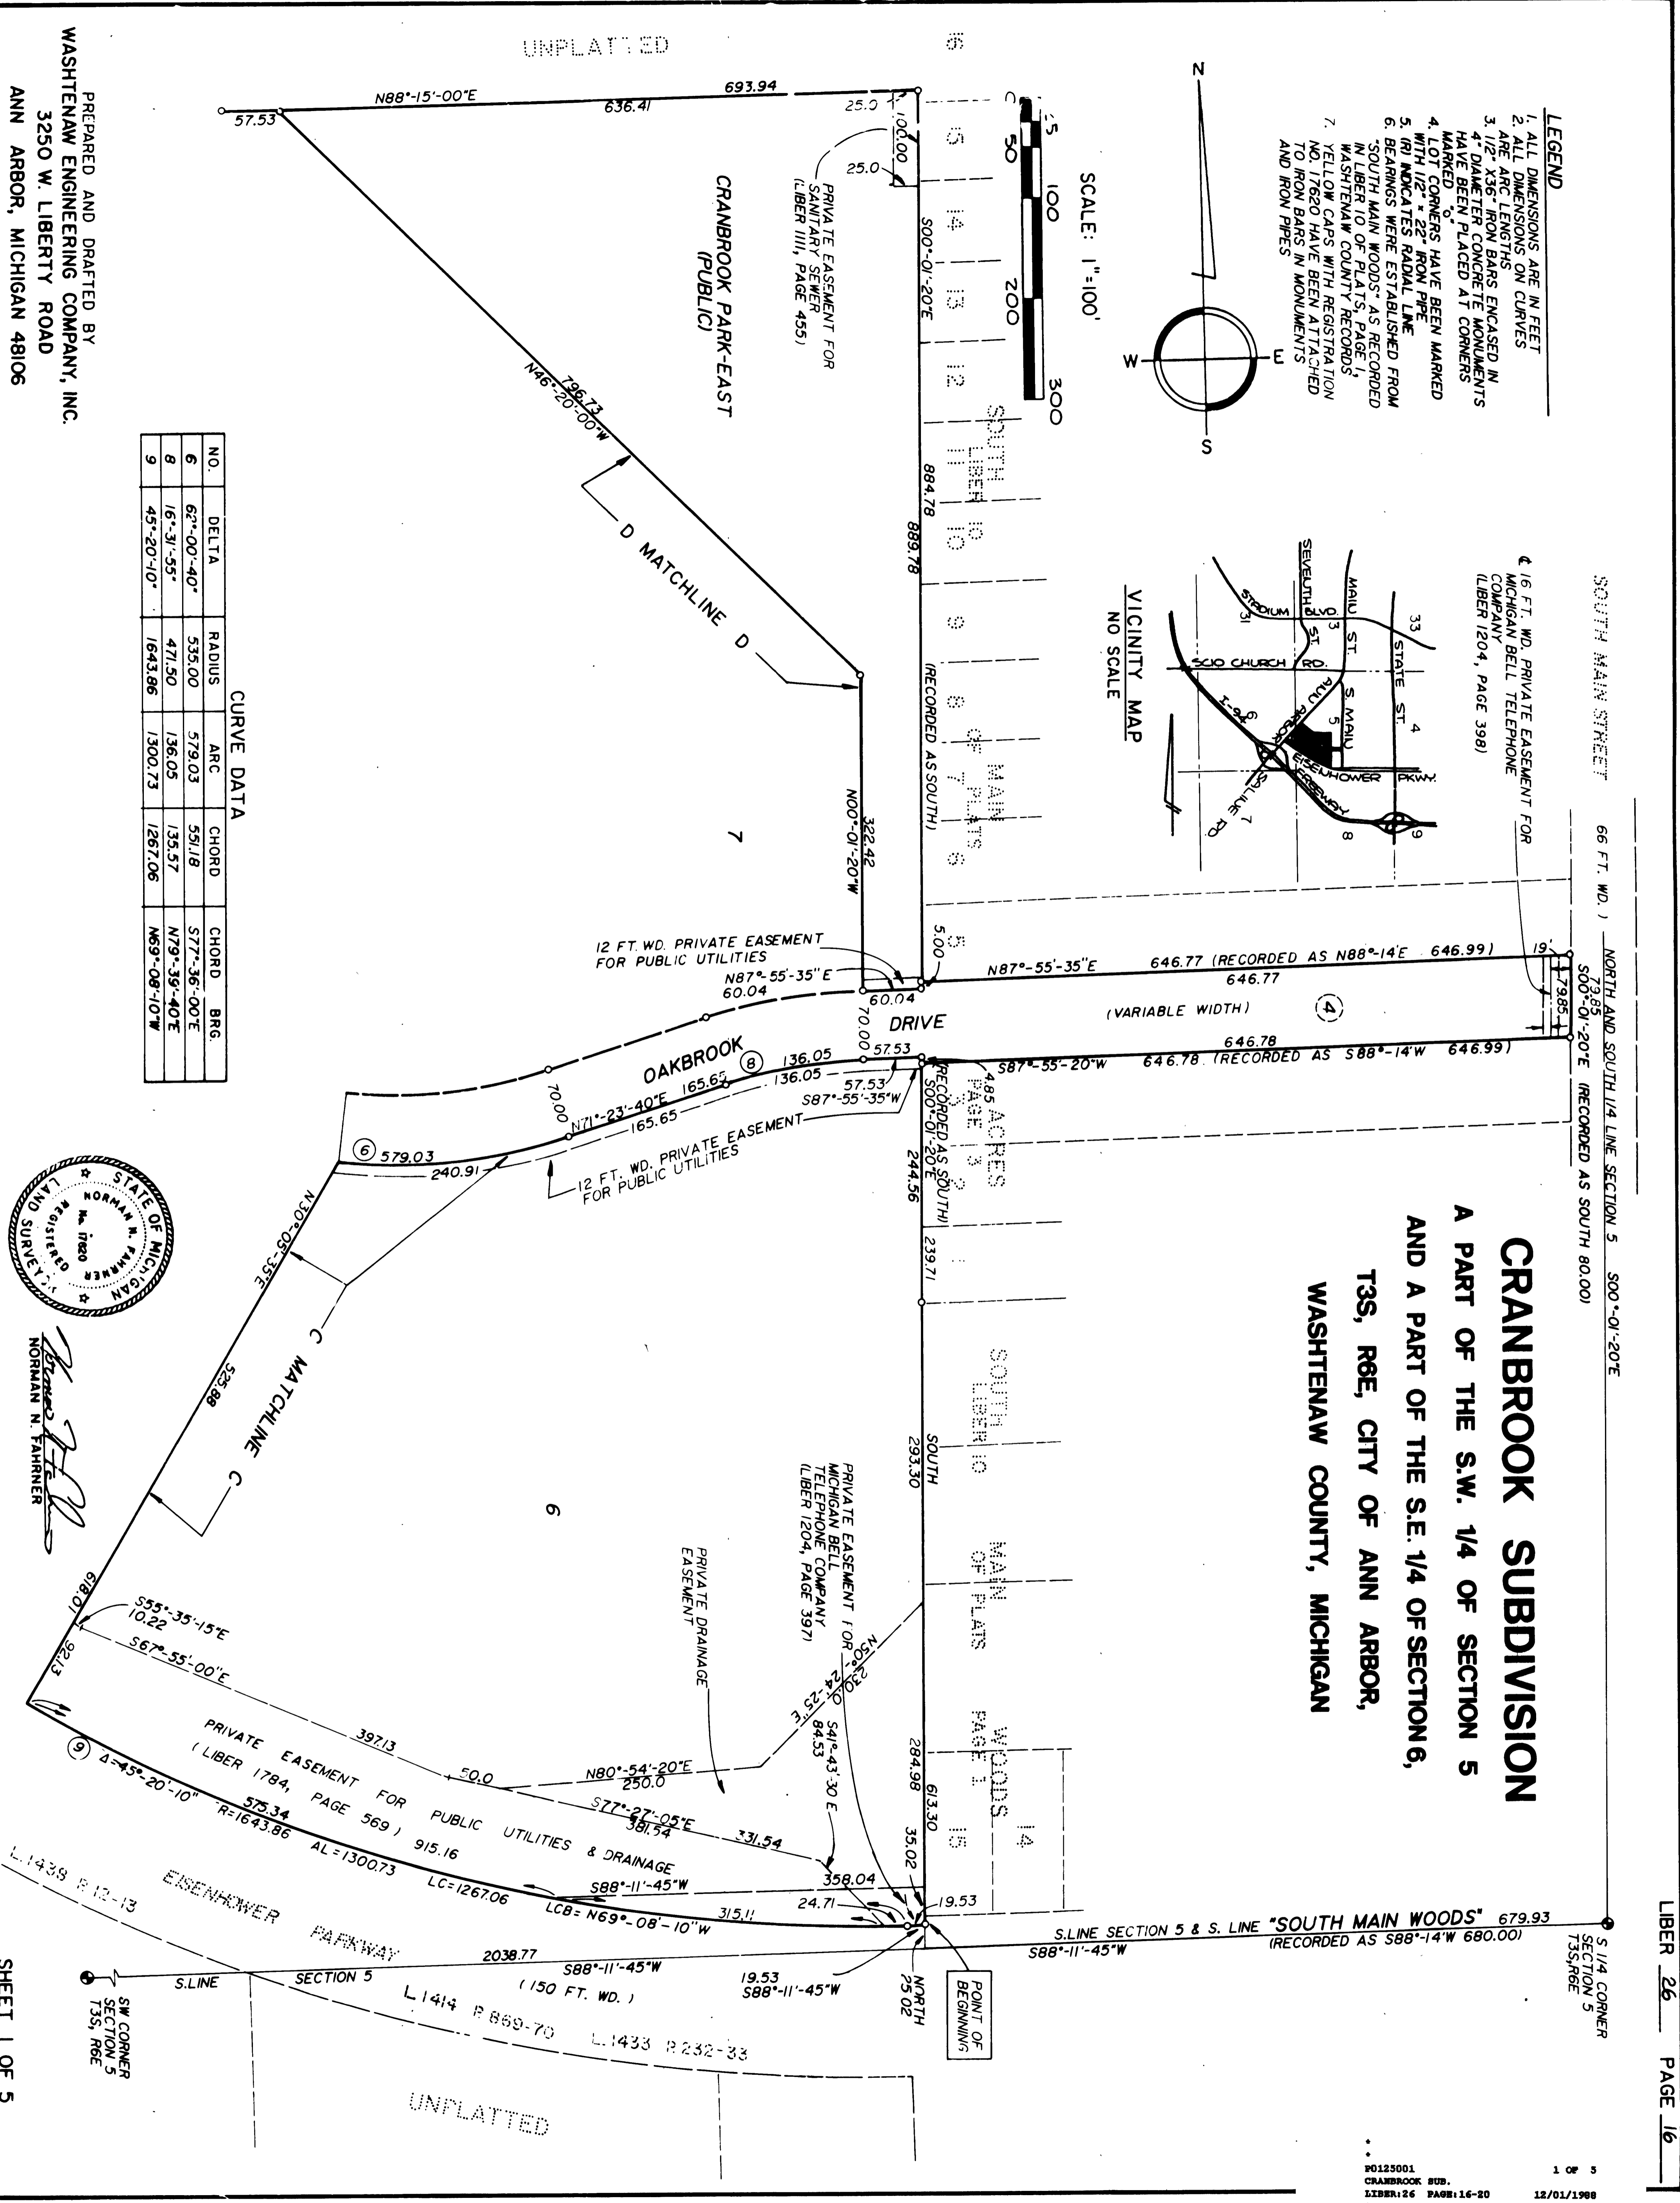


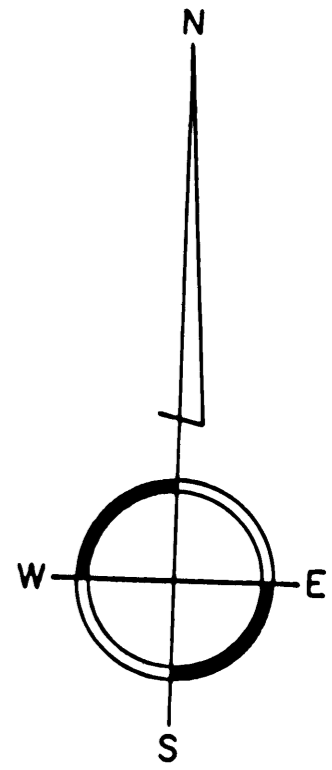


SCALE: 1"=100'

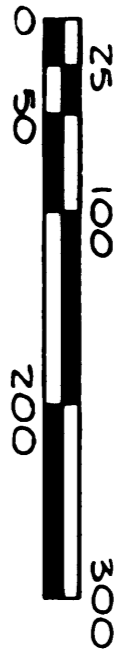

CRANBROOK SUBDIVISION
 A PART OF THE S.W. 1/4 OF SECTION 5
 AND A PART OF THE S.E. 1/4 OF SECTION 6,
 T3S, R6E, CITY OF ANN ARBOR,
 WASHTENAW COUNTY, MICHIGAN

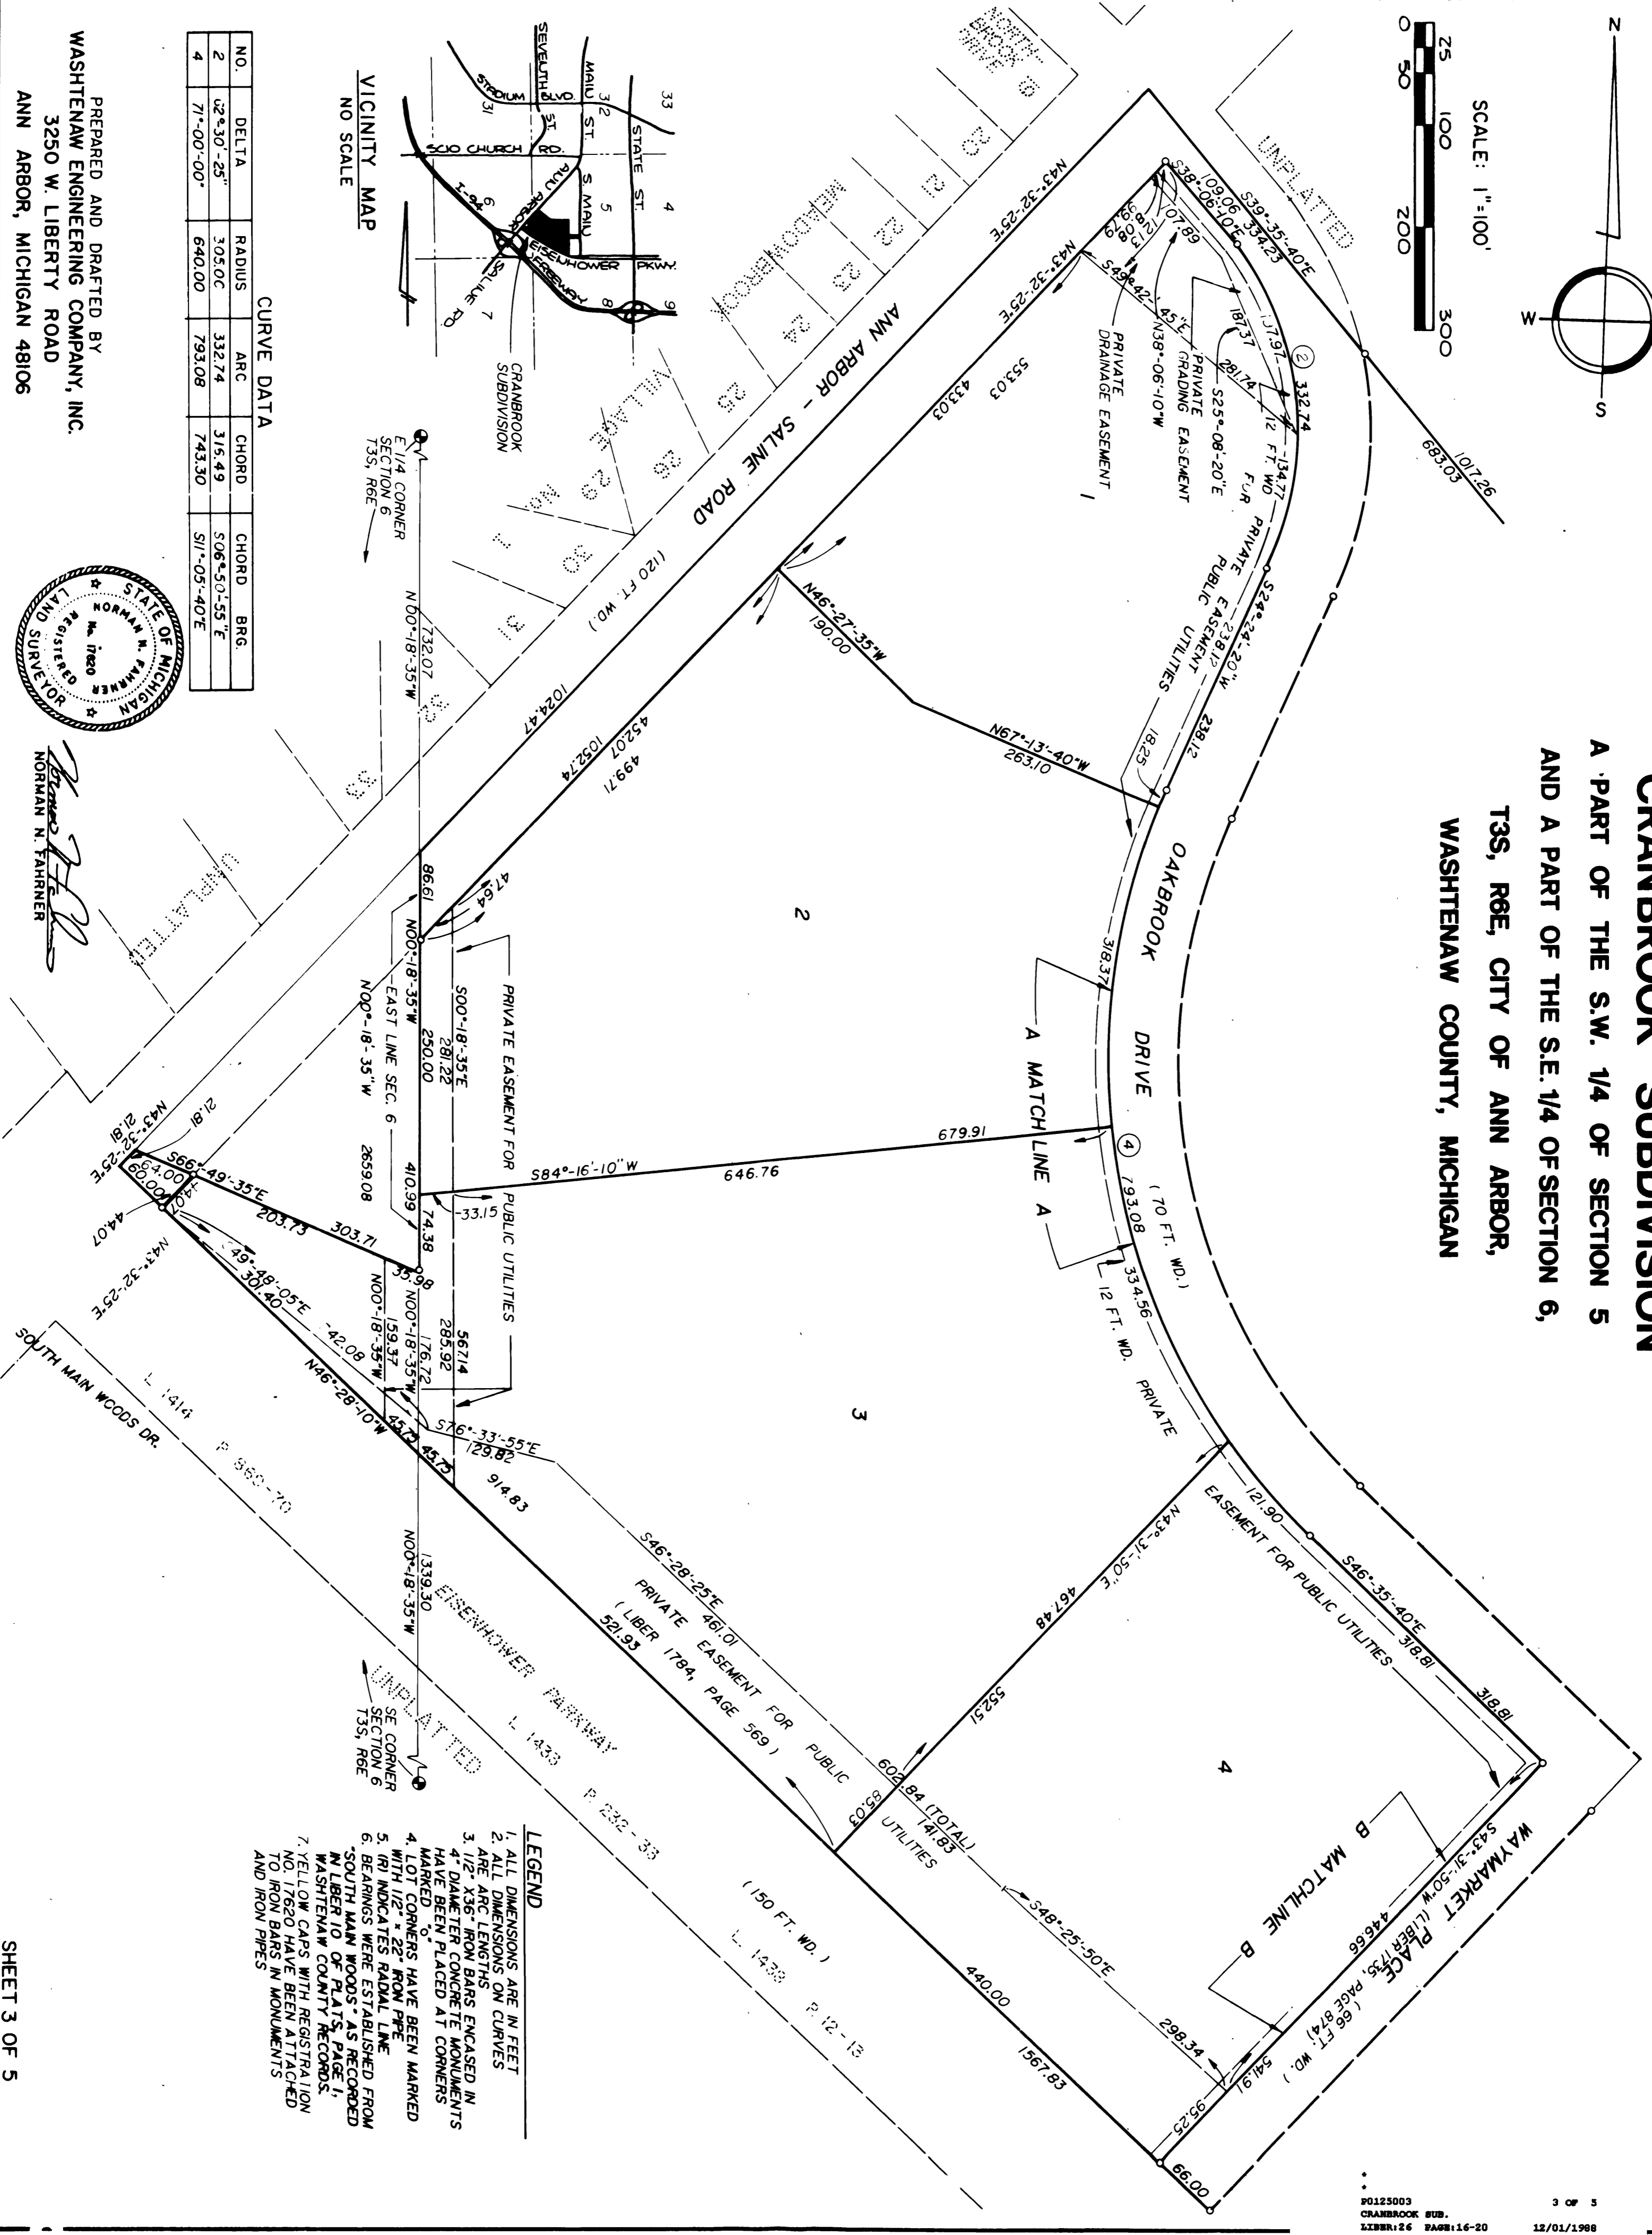


VICINITY MAP
NO SCALE

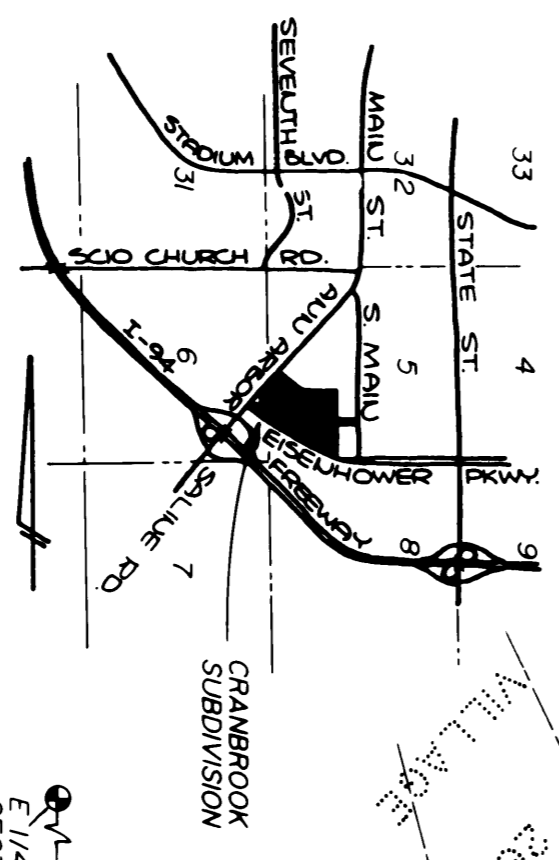

CURVE DATA

NO.	DELTA	RADIUS	ARC	CHORD	CHORD BRG.
2	22°30'-25"	305.00	332.74	315.49	S06°50'-55"E
4	71°00'-00"	640.00	793.08	743.30	S11°05'-40"E

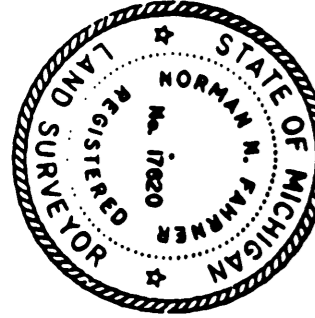

PREPARED AND DRAFTED BY
 WASHTENAW ENGINEERING COMPANY, INC.
 3250 W. LIBERTY ROAD
 ANN ARBOR, MICHIGAN 48106

- LEGEND**
1. ALL DIMENSIONS ARE IN FEET
 2. ALL DIMENSIONS ON CURVES ARE ARC LENGTHS
 3. 1/2" X 3/8" IRON BARS ENCASED IN 4" DIAMETER CONCRETE MONUMENTS HAVE BEEN PLACED AT CORNERS MARKED "o"
 4. LOT CORNERS HAVE BEEN MARKED WITH 1/2" X 22" ROUN PPE
 5. (IR) INDICATES RADIAL LINE
 6. BEARINGS WERE ESTABLISHED FROM SOUTH MAIN WOODS DR. AS RECORDED IN LIBER 10 OF PLATS RECORDS, WASHTENAW COUNTY RECORDS.
 7. YELLOW CAPS WITH REGISTRATION NO. 17620 HAVE BEEN ATTACHED TO IRON BARS IN MONUMENTS AND IRON PIPES

