

Dedication.
 Know All Men by these Presents: That we Arthur Brown and Thomas D Kearney proprietors and Cora Brown wife of Arthur Brown, have caused the land embraced in the annexed plat to be surveyed laid out and platted, to be known as Brown and Kearney's Subdivision, and that any interest we have in the streets usshown on said plat are hereby dedicated to the use of the public Thomas D Kearney a recorder

Signed and Sealed in presence of }
 In Testimony }
 Arthur Brown
 Cora Brown

**BROWN AND KEARNEY'S
 SUBDIVISION
 OF
 BLOCK 111 P. 14 B
 IN THE
 CITY OF ANN ARBOR MICH
 Scale 50'-1"**

State of Michigan
 County of Washtenaw

On this 13th day of May 1901
 before me a Notary Public in and for said county, personally came the above named Thomas D Kearney, Arthur Brown and Cora Brown his wife, known to me to be the persons who executed the above dedication, and acknowledged the same to be their free act and deed.

James H. Beck
 Notary Public Washtenaw Co Mich

Description of Land Platted.

The land embraced in the annexed plat of Brown and Kearney's Subdivision is described as follows: Beginning at the N.E. corner of East Huron St and 13th St, thence Easterly 488.28 ft; thence deflecting to the left 90° 03' 30" thence easterly 488.28 ft; thence deflecting to the left 90° 03' 30" - 267.43 ft to the place of beginning

Surveyor's Certificate.


I hereby certify that the plat hereon delineated is a correct one and that permanent monuments, consisting of gas pipe surrounded by brick have been planted at points marked thereon as thereon shown.

State of Michigan
 County of Washtenaw

We *C. K. Houston* Register of Deeds and *Edwin M. Croves* Surveyor, hereby certify that we have each carefully compared this copy with the original plat of Brown and Kearney's Subdivision and that it is an exact copy thereof and of the true and original map or plat

C. K. Houston Register of Deeds
Edwin M. Croves Surveyor

Examined & Approved May 20, 1901
John F. Wilkinson
 Deputy Auditor General

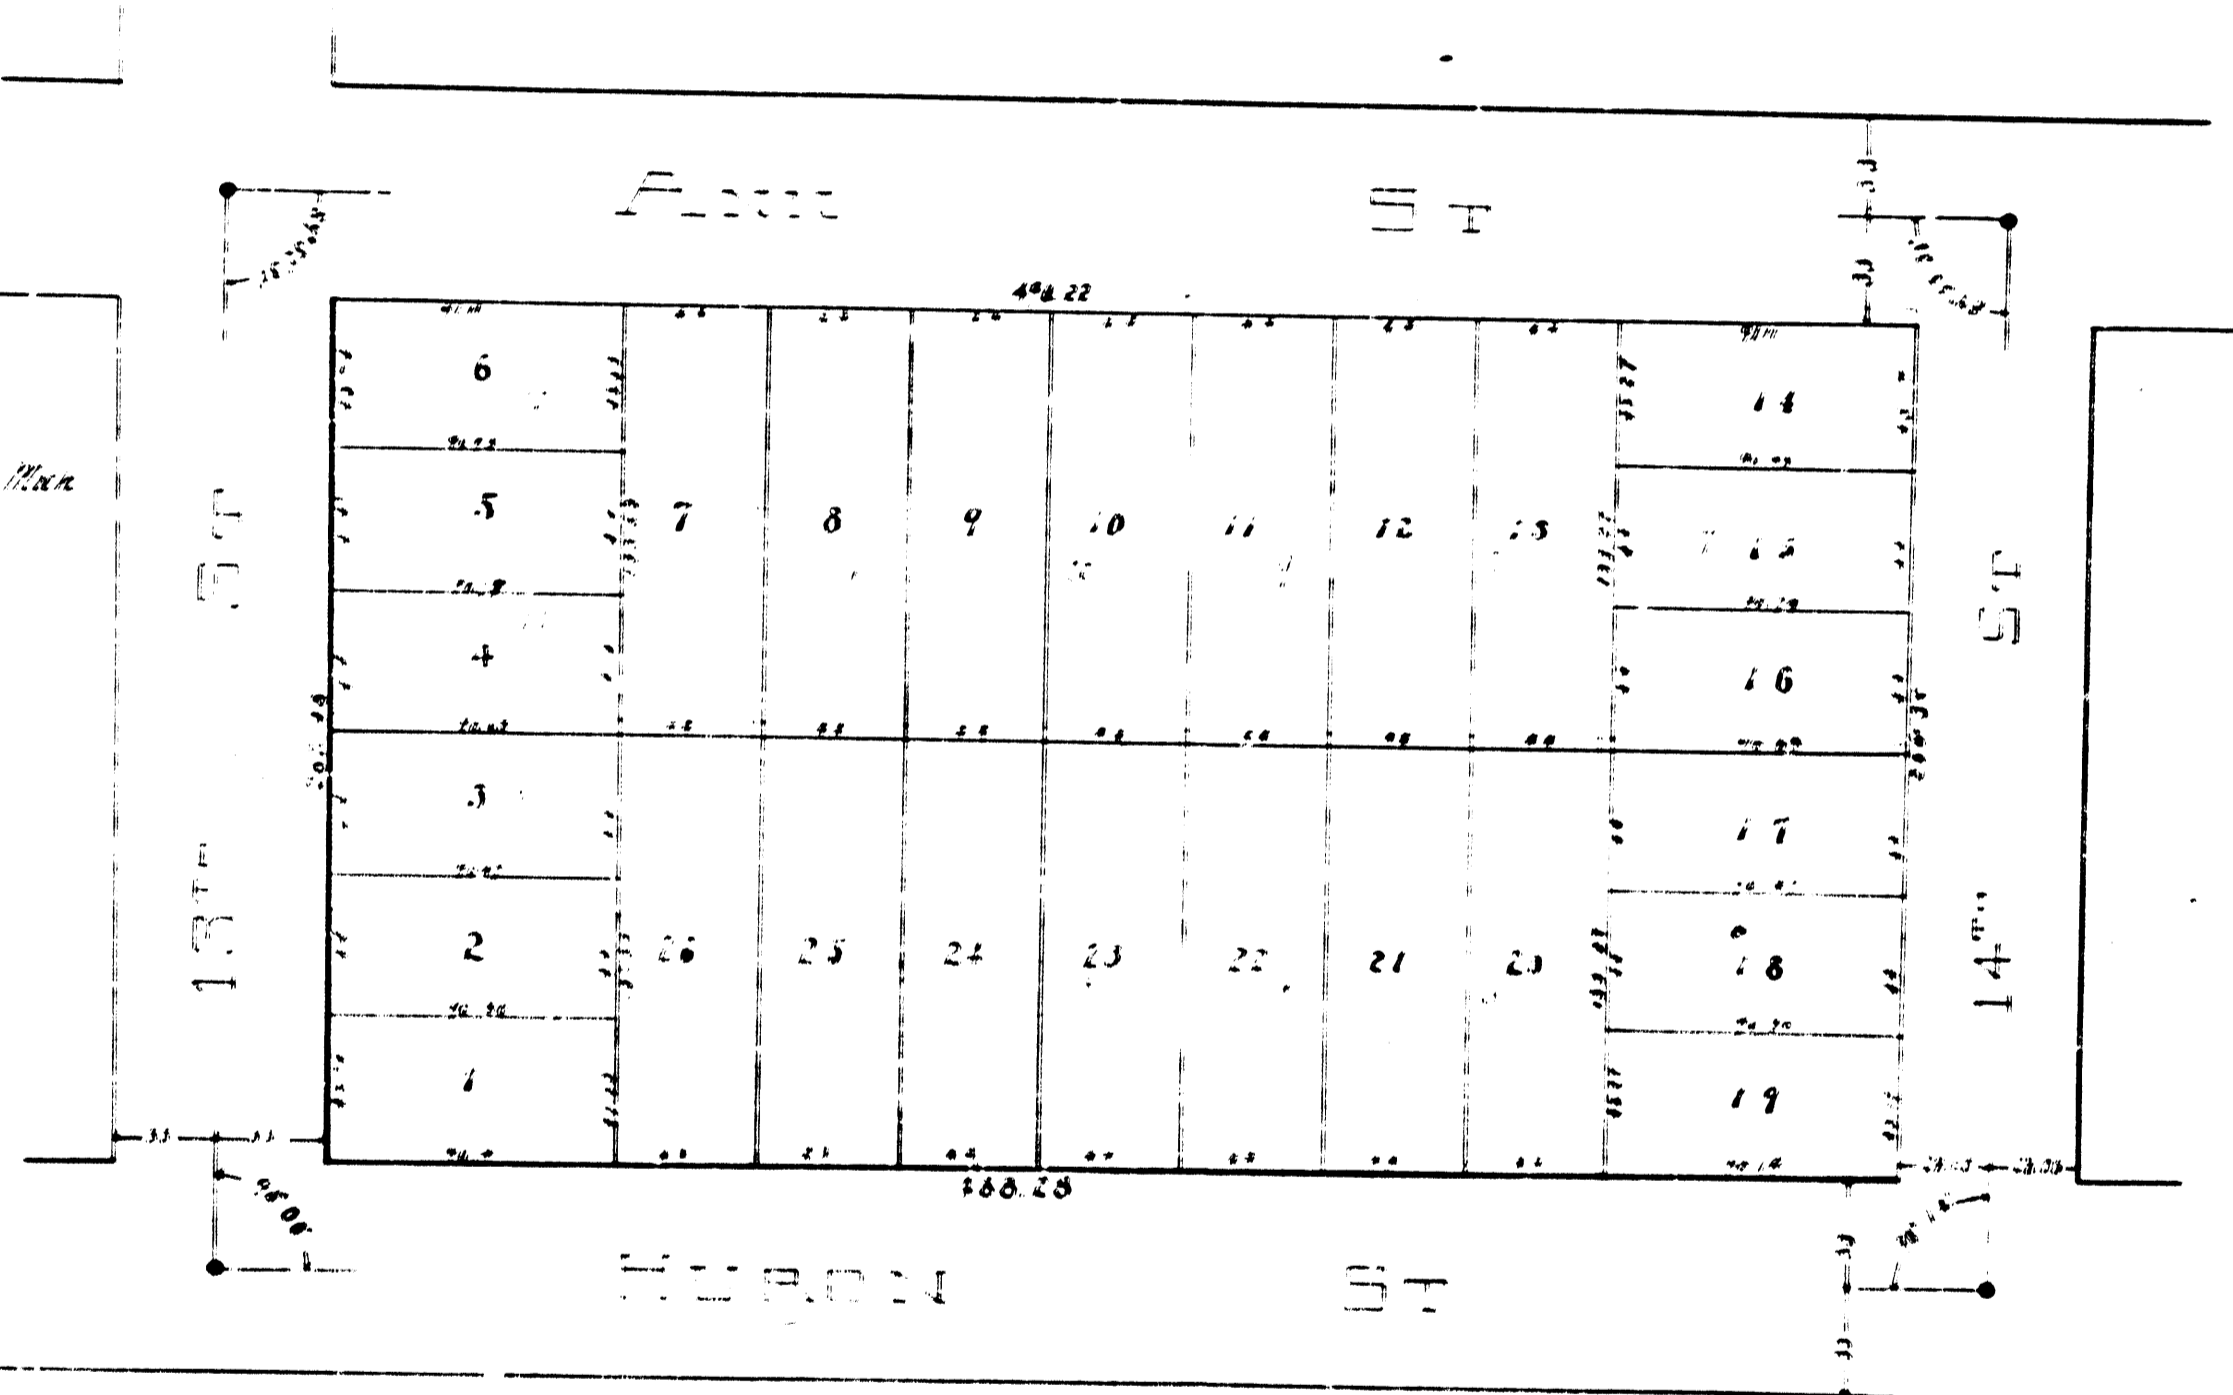

REGISTER'S OFFICE
 Washtenaw County
 RECEIVED for Record May 21 1901
 A. D. 1901
C. K. Houston
 Register of Deeds