


# City of Ann Arbor Traffic Calming Program - April 17, 2024

## REVISED Final Plan - Fulmer Street (Miller Ave. to Foss St.)

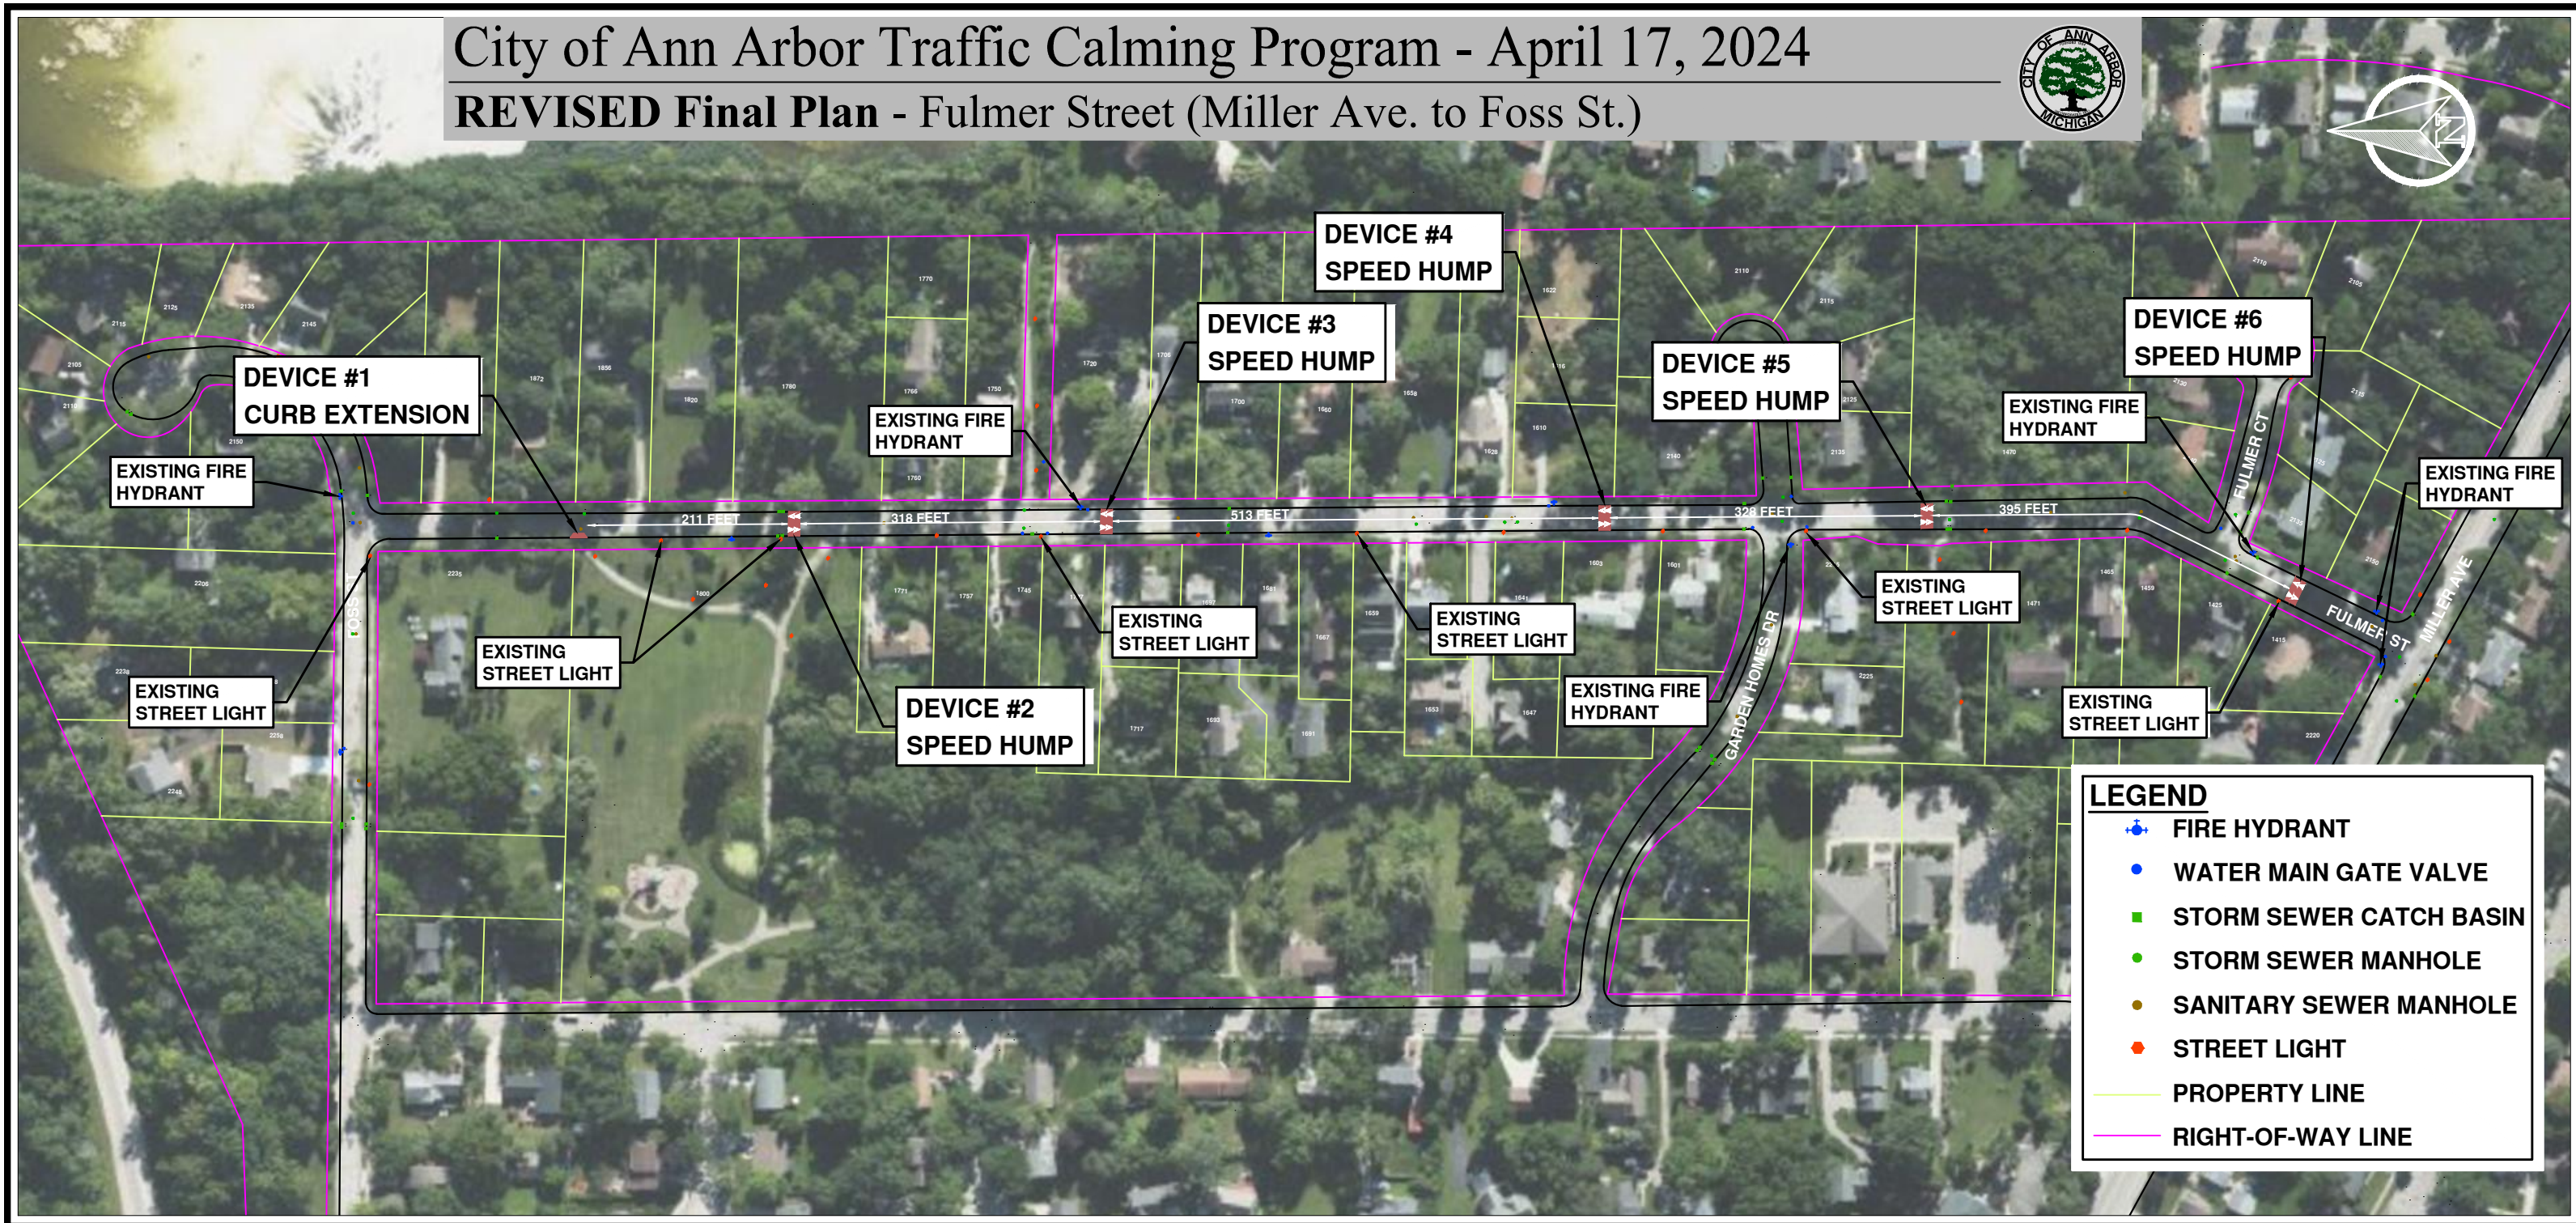

**LEGEND**

- FIRE HYDRANT
- WATER MAIN GATE VALVE
- STORM SEWER CATCH BASIN
- STORM SEWER MANHOLE
- SANITARY SEWER MANHOLE
- STREET LIGHT
- PROPERTY LINE
- RIGHT-OF-WAY LINE