
### RESEARCH PARK

A SUBDIVISION OF PART OF THE SW 1/4 OF SECTION 9,T3S,R6E, CITY OF ANN ARBOR, WASHTENAW COUNTY, MICHIGAN




ALL DIMENSIONS IN FEET AND DECIMALS THEREOF ALL DIMENSIONS ON CURVES ARE ARC LENGTHS SURVEY BY ATWELL-HICKS, INC.

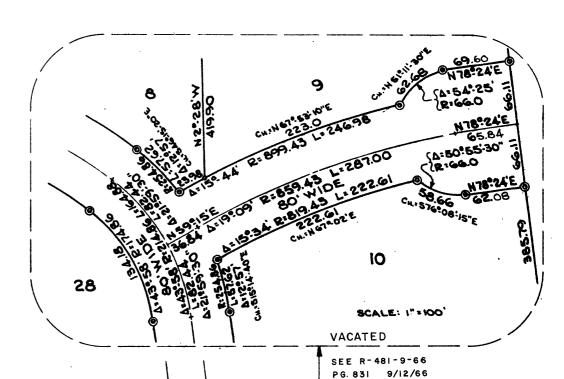

NOT PLATTED

ANN ARBOR SOUTHBELT EXPRESSWAY I-94 265 WIDE LIMITED ACCESS HIGHWAY - NO DIRECT INGRESS OR EGRESS PERMITTED

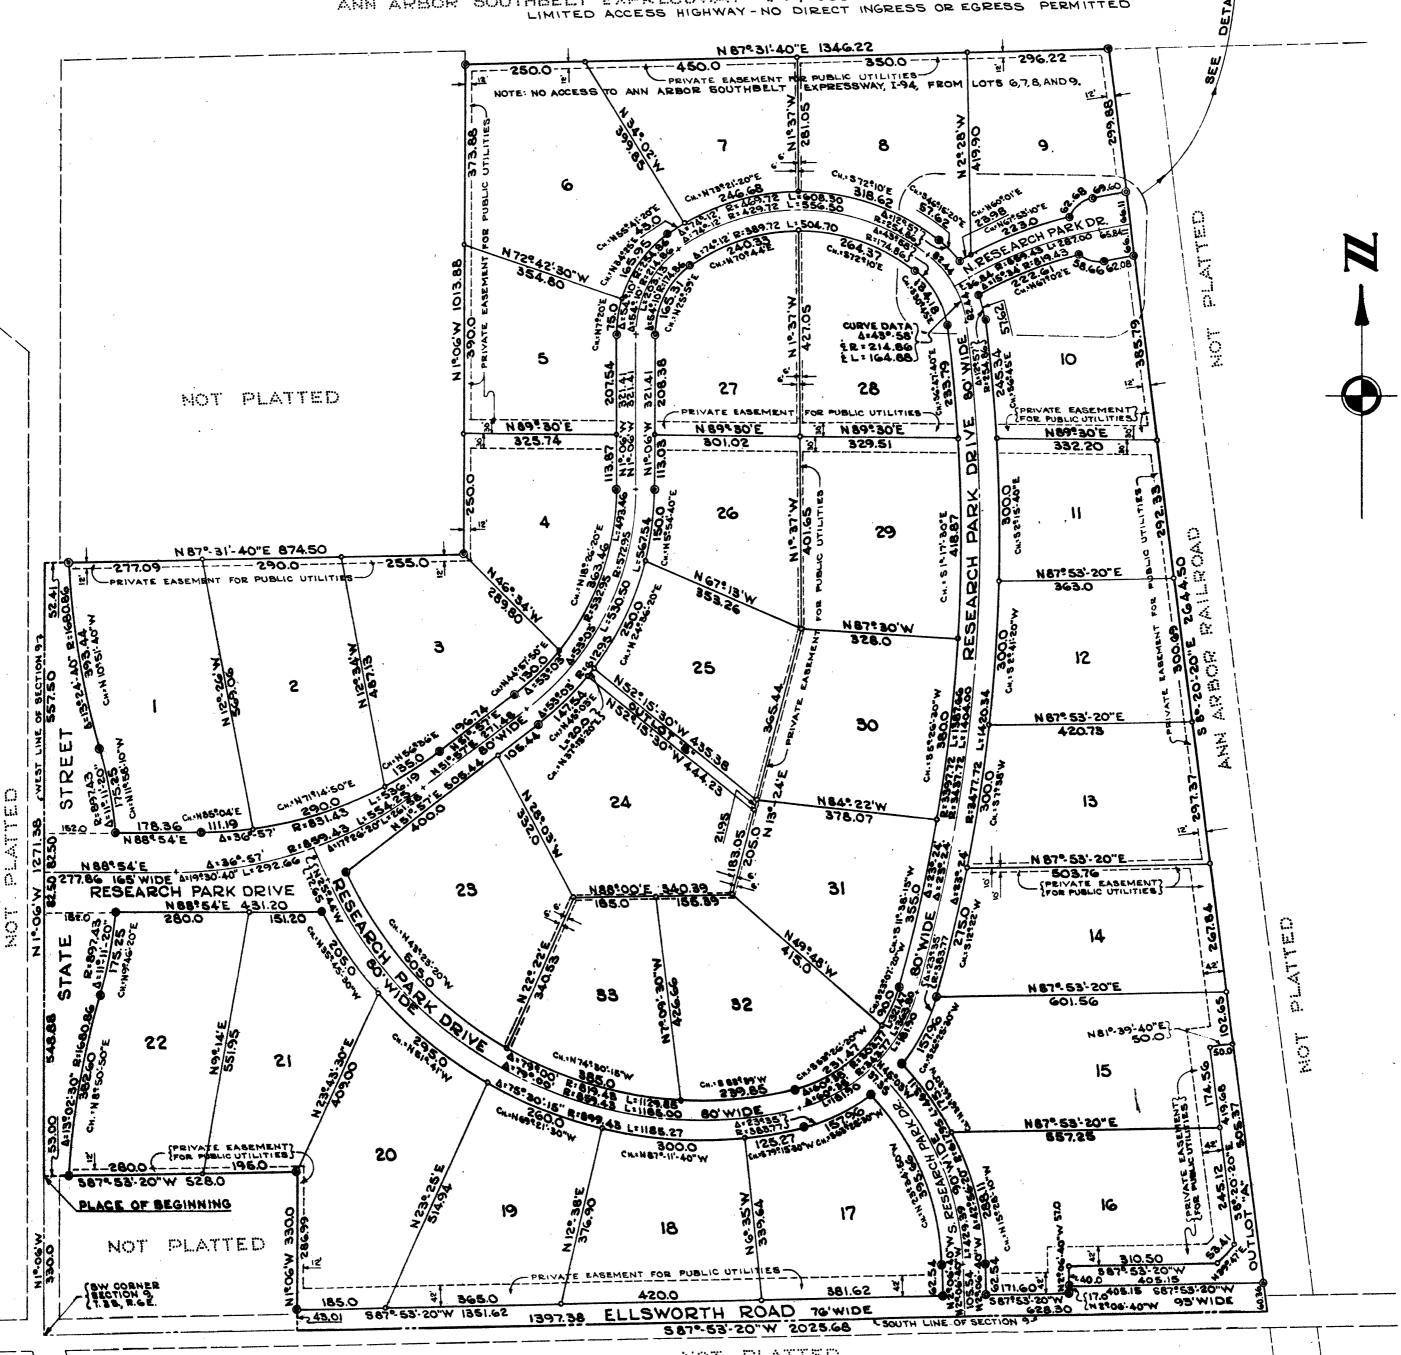

NOT PLATTED

CURVE DATA FOR
SOUTH RESEARCH PARK DRIVE
WEST LINE CENTER LINE EAST LINE
A:42.56.20" A:42.56.20" A:42.56.20"
R:52.795 R:57.295
L:395.66 L:47.56.20" CENTER LINE EAST LINE
A: 42°-56'-20" R: 57295 R: 61795
L: 429.39 L: 463.11

#### RESEARCH PARK

A SUBDIVISION OF PART OF THE SW 1/4 OF SECTION 9,T3S,R6E, CITY OF ANN ARBOR, WASHTENAW COUNTY, MICHIGAN

SCALE

ALL DIMENSIONS IN FEET AND DECIMALS THEREOF ALL DIMENSIONS ON CURVES ARE ARC LENGTHS SURVEY BY ATWELL-HICKS, INC.

### **DEDICATION**

KNOW ALL MEN BY THESE PRESENTS, that Greater Ann Arbor Research Park Inc., a Michigan Non-Profit Corporation by W. N. MacDonald, President and William J. Bott, Secretary as optionee, and Marion E. Abbott Trustee as proprietor and optionor have caused the land embraced in the annexed plat to be surveyed, laid out and platted to be known as RESEARCH PARK a subdivision of part of the SW 1/4 of Section 9, T3S, R6E, City of Ann Arbor, Washtenaw County, Michigan and that the Street, Drives, and Road as shown on said plat are hereby dedicated to the use of the

Dated at Ann Arbor, Michigan this & Khoday of March 1961

Signed in the Presence of:

Florence C. Hoskin Witness

Signed and Sealed in

the Presence of:

Witness John G. McKevitt Witness

GREATER ANN ARBOR RESEARCH PARK, INC., a Michigan Non-Profit

Corporation

Marion E. Abbott, Trustee

Un allasserend W. N. MacDonald, President

William J.Bott, Secretary

COPI Register's Office

**ACKNOWLEDGMENT** 

STATE OF MICHIGAN

County of Washtenaw

On this. 8. th day of. ... March A. D., 19.6/. before me, a Notary Public in and for said County, personally came the above named Marion E. Abbott, trustee under terms of a Trust Agreement dated December 31, 1951 and recorded in Liber 910, pages 523 through 528 of Washtenaw County Records, Washtenaw County, Michigan known to me to be the person who executed the above dedication and acknowledged the same to be her free act and deed.

Notary Public, Washtenaw County, Michigan

My Commission expires. July. 6, 1962

# ACKNOWLEDGMENT

STATE OF MICHIGAN )

County of Washtenaw

said County appeared W. N. MacDonald and William J. Bott to me personally known, who being each by me duly sworn did say that they are the President and Secretary respectively of the Greater Ann Arbor Research Park, Inc., a Michigan Non-Profit Corporation, and that the seal affixed to said instrument is the corporate seal of said Corporation and the said instrument was signed and sealed in behalf of said Corporation by authority of its Board of Directors and the said W.N. MacDonald and William J. Bott acknowledged said instrument to be the free act and deed of said Corporation.

Notary Publication and Spice County, Michigan

My commission Expires July 2, 1961 My Commission expires.....

# DESCRIPTION OF LAND PLATTED

The land embraced in the annexed plat of RESEARCH PARK a subdivision of part of the SW \( \frac{1}{4} \) of Section 9, T3S, R6E, City of Ann Arbor, Washtenaw County, Michigan is described as

Commencing at the SW corner of Section 9, T3S, R6E, City of Ann Arbor, Washtenaw County, Michigan; thence along the west line of said section, N 1°-06' W 330.0 feet for a PLACE OF BEGINNING; thence continuing along the west line of said section, N 1°-06' W 1271.38 feet; thence N 87°-31'-40" E 874.50 feet; thence N 1°-06' W 1013.88 feet; thence N 87° -31' -40" E 1346.22 feet; thence S 8° -20'-20" E 2644.50 feet; thence along the south line of said section, S87°-53'-20" W 2025.68 feet; thence N 1°-06' W 330.0 feet; thence S87°-53'-20" W 528.0 feet to the Place of Beginning, sontaining 33 lots numbered 1 through 33 inclusive, and wo Outlots lettered A and B.

OTIS M. SMITH AUDITOR GENERAL

I thereby centify ithis copy is a three copy of may

SURVEYOR'S CERTIFICATE

I hereby certify that the plat hereon delineated is a correct one and that permanent metal monuments consisting of bars of not less than one-half inch in diameter and 36 inches in length, or shorter bars of not less than one-half inch in diameter lapped over each other at least 6 inches with an over-all length of not less than 36 inches, encased in a concrete cylinder at least 4 inches in diameter and 36 inches in depth have been placed at points marked (3) as thereon shown at all angles in the boundaries of the land platted, at all the intersections of streets, intersections of alleys, or of streets and alleys, and at the intersections of streets and alleys with the boundaries of the plat as shown on said plat.

Registered Surveyor # 6998

## CERTIFICATE OF APPROVAL BY THE CITY PLANNING COMMISSION

This plat was approved by the Planning Commission of the City of Ann Arbor, Michigan at a meeting held on the 

Richard A. Ware, Chairman

William J. Bott Secretary

## CERTIFICATE OF MUNICIPAL APPROVAL

This plat was approved by the Common Council of the City of Ann Arborat a meeting held. Asses. V.O. 14. ..... and that the width of lots is in compliance with requirements of Section 30, Act 172, of 1929, as amended.

Fred J. Jooker, Clerk

# COUNTY TREASURER'S CERTIFICATE Office of County Treasurer, Washtenaw County

I hereby certify, that there are no tax liens or titles held by the State on the lands described hereon, and that there are no tax liens or titles held by individuals on said, lands for the five years preceding the ... / 7/h .. day of Afric..... 19/a/... and that the taxes for said period of five years are all paid, as shown by the records of this office.....

This certificate does not apply to taxes, if any, now in process of collection by township, city or village collecting

W.F. Verner, County Treasurer

CERTIFICATE AS TO STATE TRUNK LINE OR FEDERAL AID ROADS

We hereby gertify that said plat appears to include land located on a state trunk line or federal aid road.

Patricia Newkirk Hardy

County Register of Deeds)

Auditor

John H.-Flook County Drain Commissioner

Herbert G. Loeffler

John P. Cook

APPROVAL BY COUNTY PLAT BOARD

This plat was approved on the ... 25. Plat Board.

Patricia Newkirk Hardy (County Register of Deeds)

John H. Flook (County Drain Commissioner)

J. Martin Rempp (Auditor)

Herbert G. Loeffler (Auditor)

John P. Cook (Auditor)

STATE HIGHWAY COMMISSIONER

APPROVED