
SMOKLER-HUTZEL SUB. NO. 4 LIBER: 19 PAGE: 53-54

"SMOKLER HUTZEL SUB. NO. 4

OF PART OF THE N.E.I/4 OF SECTION 9, AND PART OF THE S.E. 1/4 OF SECTION 4, T.3S., R.6E., CITY OF ANN ARBOR, WASHTENAW COUNTY, MICHIGAN

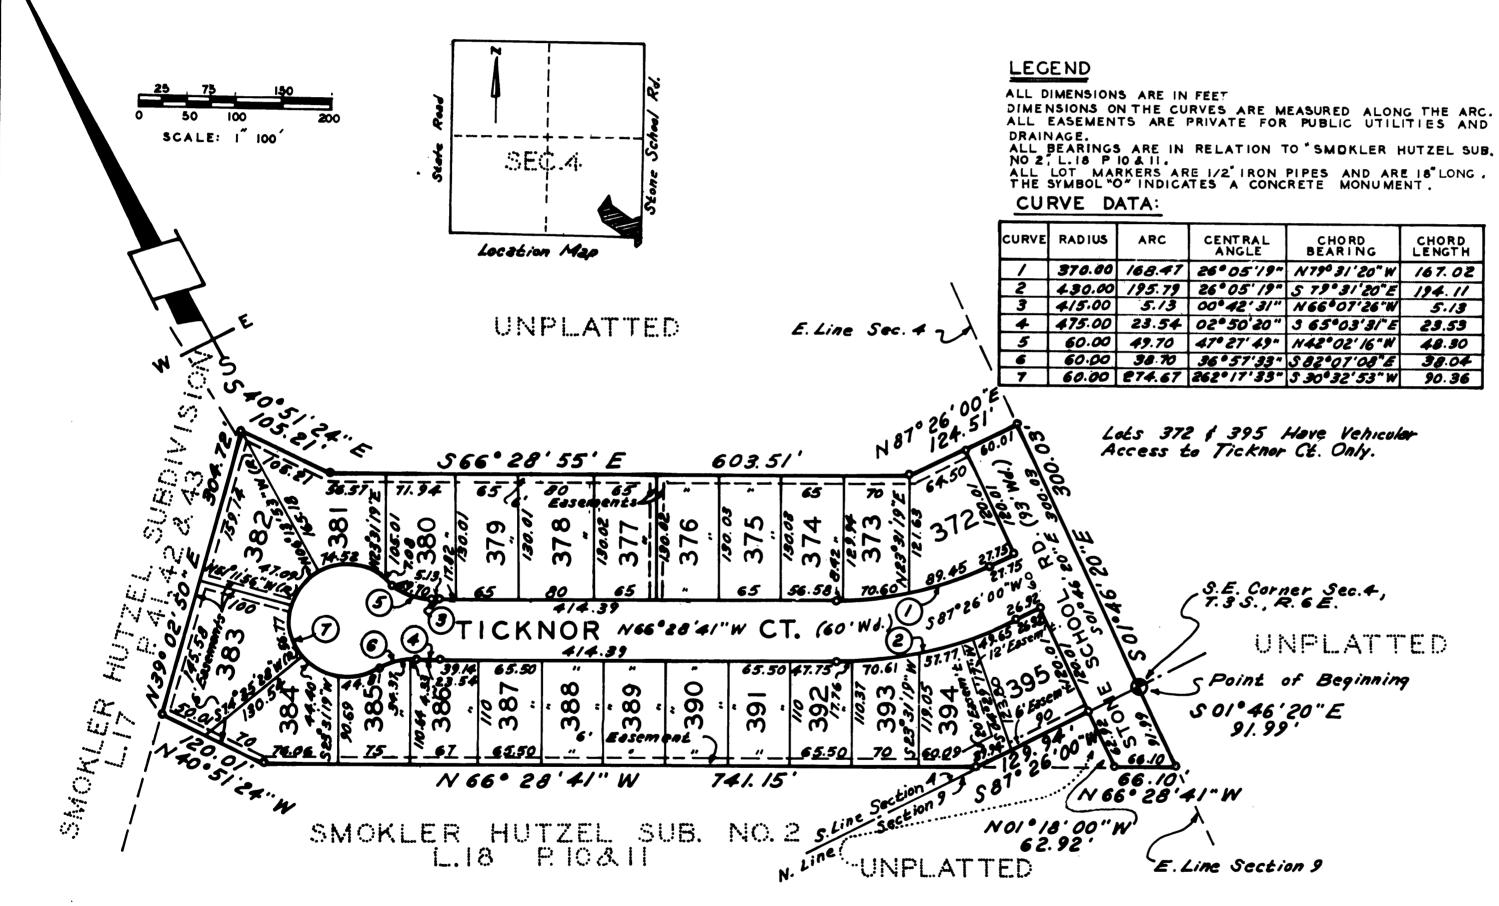

SURVEYOR'S CERTIFICATE

I, Eugene F. Zeimet, Surveyor, certify:

That I have surveyed, divided and mapped the land shown on this Plat, described as follows: SMOKLER-HUTZEL SUBDIVISION NO. 4 part of the N. E. 1/4 of Section 9 and part of the S. E. 1/4 of Section 4, T. 3S., R. 6E., City of Ann Arbor, Washtenaw County, Michigan, and comprising Lots 372 to 395 both inclusive, beginning at a point, said point being the S. E. corner of said Section 4; thence S. 01° 46' 20" E., 91.99 ft. along the E. line of Section 9; thence N. 66° 28' 41" W., 66.10 ft.; thence N. 01° 18' 00" W. 62.92 ft.; thence S. 87° 26' 00" W. 129.94 ft. along the S. line of Section 4; thence N. 660 281 411 W. 741.15 ft. along the N. line of Smokler-Hutzel Subdivision No. 2 (Liber 18, Page 10 and 11 of Plats); thence N. 40° 51 24" W. 120.01 ft. along the N. line of said Smokler-Hutzel Subdivision No. 2; thence N. 390 02' 50" E. 304.72 ft., 300.60 ft. being the E. line of Smokler-Hutzel Subdivision (Liber 17, Pages 41, 42, and 43 of Plats) the remaining 4.12 ft. being along Unplatted Land; thence S. 40° 51' 24" E. 105.21 ft.; thence S. 66° 28' 55" E. 603.51 ft.; thence N. 87° 26' 00" E. 124.51 ft.; thence S. 010 46' 20" E. 300.03 ft. along the E. line of said Section 4 to the point of beginning and containing 6.489 acres.

That I have made such survey, land division and plat by the direction of the owners of such land.

That such plat is a correct representation of all the exterior boundaries of the land surveyed and the subdivision of it.

That I have caused all monuments shown on the plat and all lot markers to be located in the ground as required by Section 125 of the Act.

That the accuracy of survey is within the limits required by Section 126 of the Act.

That the bearings shown on the plat are expressed as required by Section 126 (3) of the Act and as specified in the notes.

9209. 200 Northland Towers West, Southfield,

Michigan 48075



6825

SHEET 1 OF 2

"SMOKLER HUTZEL

OF PART OF THE N.E. 1/4 OF SECTION 9, AND PART OF THE S.E. 1/4 OF SECTION 4, T.3 S., R. 6 E., CITY OF ANN ARBOR, WASHTENAW COUNTY, MICHIGAN

PROPRIETOR'S CERTIFICATE We as proprietors certify that we caused the land embraced in this plat to be surveyed, divided, mapped and dedicated as represented on this plat and that the Streets are for the use of The Public; that the public utility easements are private and that all other easements are for the uses shown on the plat. 2862 Stone School Rd., Ann Arbor, Michigan 2862 Stone School Rd., Ann Arbor, Michigan Frances W. Ticknor (a single women) 2862 Stone School Rd., Ann Arbor, Michigan **ACKNOWLEDGEMENT** State of Michigan S.S. County Personally came before me this 15th day of Upril 1969 the above named Donald J. Ticknor, Mary H. Ticknor, his wife, and Frances W. Ticknor, a single women, to me known to be the persons who executed the foregoing instrument and acknowledged that they executed the same as their free act and deed,

Notary Public Many M. Loncke Calentonty My commission expires COUNTY PLAT BOARD CERTIFICATE This plat has been reviewed and is approved by the WASHTENAW COUNTY PLAT BOARD on Quly 31-1969 as being in compliance with all of the provisions of __as being in compliance with all of the provisions of Act 288, P.A. 1967 and the Plat Board's applicable rules and regulations.

GERTREDE R. KREE , COUNTY TREASURER CERTIFICATE

The records in my office show no unpaid taxes or special assessments for the five years preceding 23, 000, 1969 involving the lands included in this

Treasurer.

PROPRIETOR'S CERTIFICATE

Sylvan Development Company, a corporation duly organized and existing under the laws of the State of Michigan by, Bert L. Smokler. President. and Arthur E. Knoff. Secretary, as proprietors, has caused the land to be surveyed, divided, mapped and dedicated as represented on this plat and that the Streets are for the use of The Public: that the public utility easements are private easements and that all other easements are for the uses shown on the plat.

> Sylvan Development Company, Inc. 200 Northland Towers Southfield, Michigan 48075

ACKNOWLEDGEMENT

State of Michigan S.S.

Personally came before me this 15 day of 4 last 19 69
Bert L. Smokler, President, and Arthur E. Knoff, Secretary, of the above named corporation, to me known to be the persons who executed the foregoing instrument, and to me known to be such president and secretary of said corporation, and acknowledged that they executed the foregoing instrument as such officers as the free act and dead of aid corporation, by its authority.

Notary Public Dakland County,

Certified true copy of recorded

RECORDING CERTIFICATE

State of Michigan) Washtenaw County)

This plat was received for record on the 19th day of sept. at 12.33 P M, recorded in Liber 19 of plats on Page 53.54.

COUNTY DRAIN COMMISSION CERTIFICATE

Approved APR as complying with Section 192 of Act 288, P.A. 1967 and the applicable rules and regulations published by my office in the County of Washtenaw.

CERTIFICATE OF MINICIPAL APPROVAL

I certify that this plat was approved by the <u>City Council</u> of the <u>City of Ann Arborata at a meeting held</u> 9 June 1969 and was reviewed and found to be in compliance with Act 288, P.A. 1967.

John P. Bentley, City Clark

CERTIFICATE OF APPROVAL BY THE CITY PLANNING COMMISSION

The plat was approved by the Planning Commission of the City of Ann Arbor, Michigan, at a meeting held on the 27 day of May 1969

SHEET 2 OF 2