


Pettibone's Addition to Ann Arbor City

Register Office, Wacktanum Co. Rec'd & Recorded the 1st day of April, A.D. 1861 at 8 1/2 o'clock A.M. in Liber No 48 of Deeds page 43. J.R. McLean, Reg. J.H. Searles, clk

for record to vacate part of Plat Six Liber 3576 Deeds on page 626

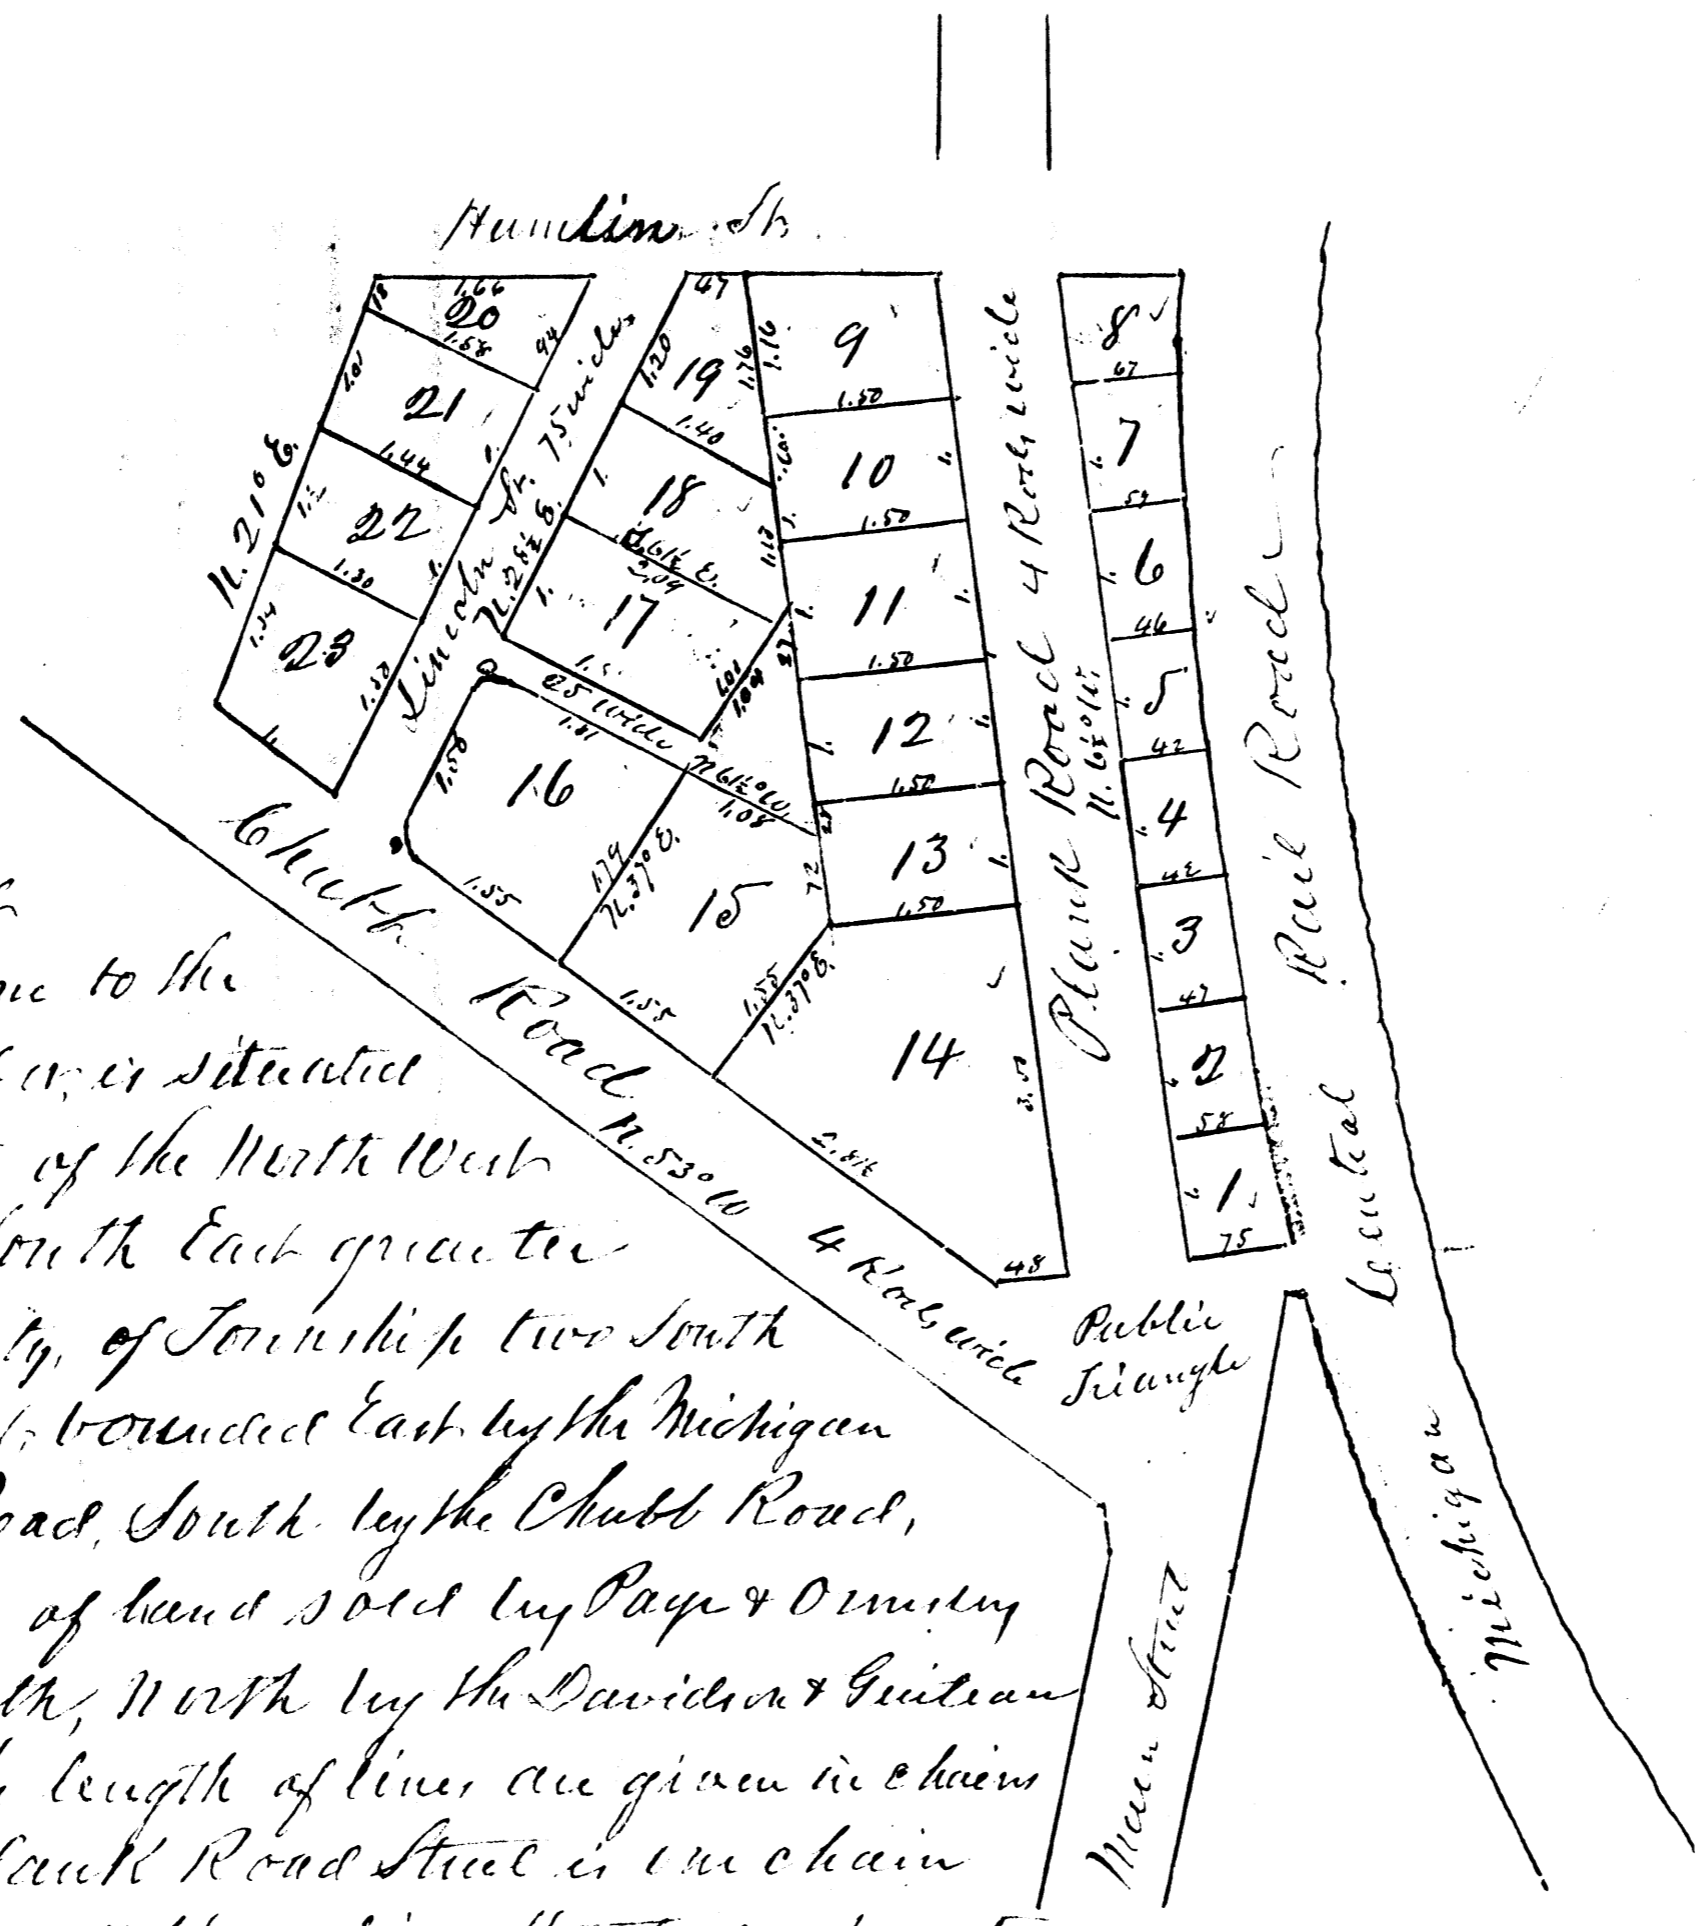

This Addition of Samuel Pettibone to the City of Ann Arbor is situated in the South part of the North West quarter of the South East quarter of Section twenty, of Township two South of Range Six East, bounded East by the Michigan Central Rail Road, South by the Chubb Road, West by a piece of land sold by Page & Ormsby to James Nash, North by the Davidson & Guitman Addition. The length of lines are given in chains and links, Plank Road Street is one chain wide, Lincoln & Hamilton Streets are seventy links wide. The South West and North West corners of Lot No. 16, are to be on a circle of twenty five links radius. The alley between Lots 14 and 17 is 25 links wide. The alley and triangle north of lots 15 and 16, are to remain open and are intended for the use of all lots that are bounded by it. The lots are numbered from one to twenty three inclusive in large figures near the top State of Michigan } I hereby certify that I have made a true survey
County of Wacktanum } and laid out this plat called S. Pettibone's Addition
to the City of Ann Arbor, and that I am a surveyor by practice and profession.

S. Pettibone, Surveyor

I Samuel Pettibone, the proprietor of the land laid out in this plat do hereby adopt and make the same my plat and dedicate the streets and highways, alleys and land now open or marked thereon, to the public in pursuance of the statute in such case made and provided, and I do hereby signify the Register of Deeds for the County of Wacktanum in the State of our said to record said plat, and I Amy Pettibone wife of said Samuel Pettibone do hereby assent to the said plat and waive and release all right to Dowry of it, and to the streets, highways, or public grounds laid down and dedicated herein. We witness whereof we the said Samuel Pettibone and Amy Pettibone have hereby and hereunto set our hands and seals at the City of Ann Arbor, this 27th day of March, A.D. 1861.

In presence of J.M. Williamson & John Guthrie

S. Pettibone
Amy Pettibone