



FIRST FLOOR - EXISTING BUILDING PLAN  
1/8" = 1'-0"

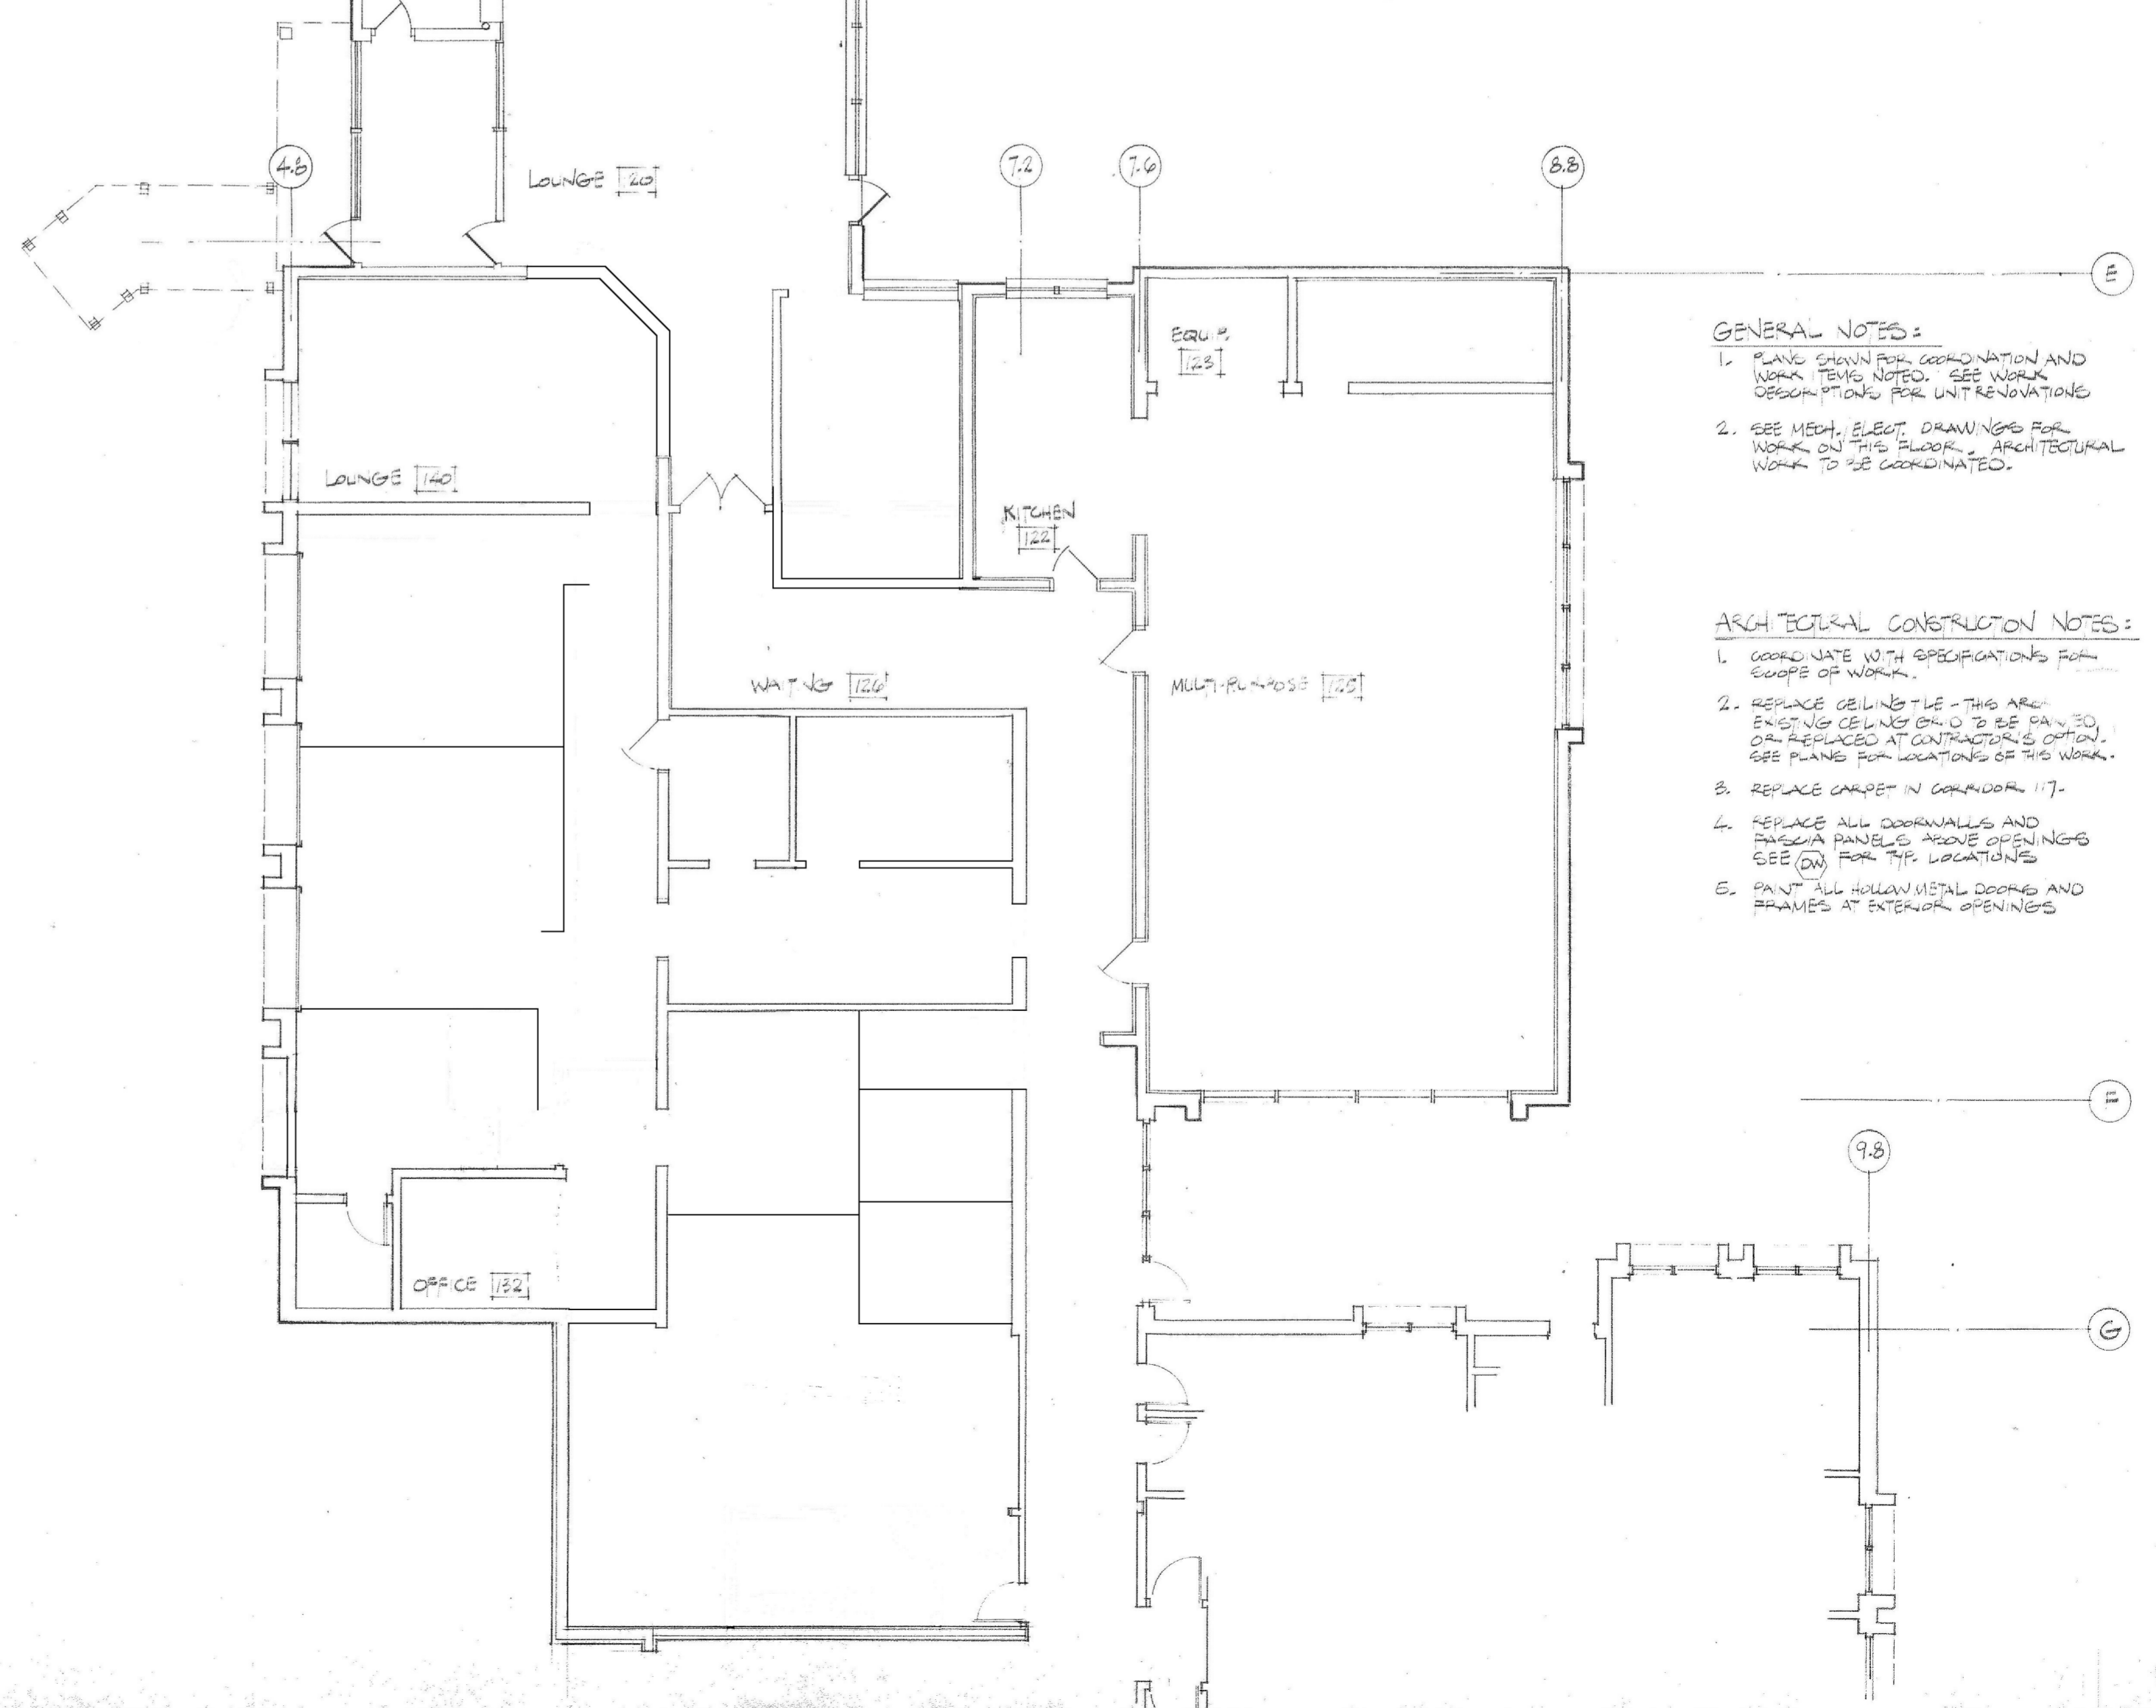


- GENERAL NOTES:**
1. PLANS SHOWN FOR COORDINATION AND WORK ITEMS NOTED. SEE WORK DESCRIPTIONS FOR UNIT RENOVATIONS.
  2. SEE MECH./ELECT. DRAWINGS FOR WORK ON THIS FLOOR. ARCHITECTURAL WORK TO BE COORDINATED.

- ARCHITECTURAL CONSTRUCTION NOTES:**
1. COORDINATE WITH SPECIFICATIONS FOR SCOPE OF WORK.
  2. REPLACE CEILING TILE - THIS ARE EXISTING CEILING CH. 0 TO BE PAINTED OR REPLACED AT CONTRACTOR'S OPTION. SEE PLANS FOR LOCATIONS OF THIS WORK.
  3. REPLACE CARPET IN CORRIDOR 117.
  4. REPLACE ALL DOORWALLS AND PARAPET PANELS ABOVE OPENINGS. SEE (DW) FOR THE LOCATIONS.
  5. PAINT ALL HOLLOW METAL DOORS AND FRAMES AT EXTERIOR OPENINGS.




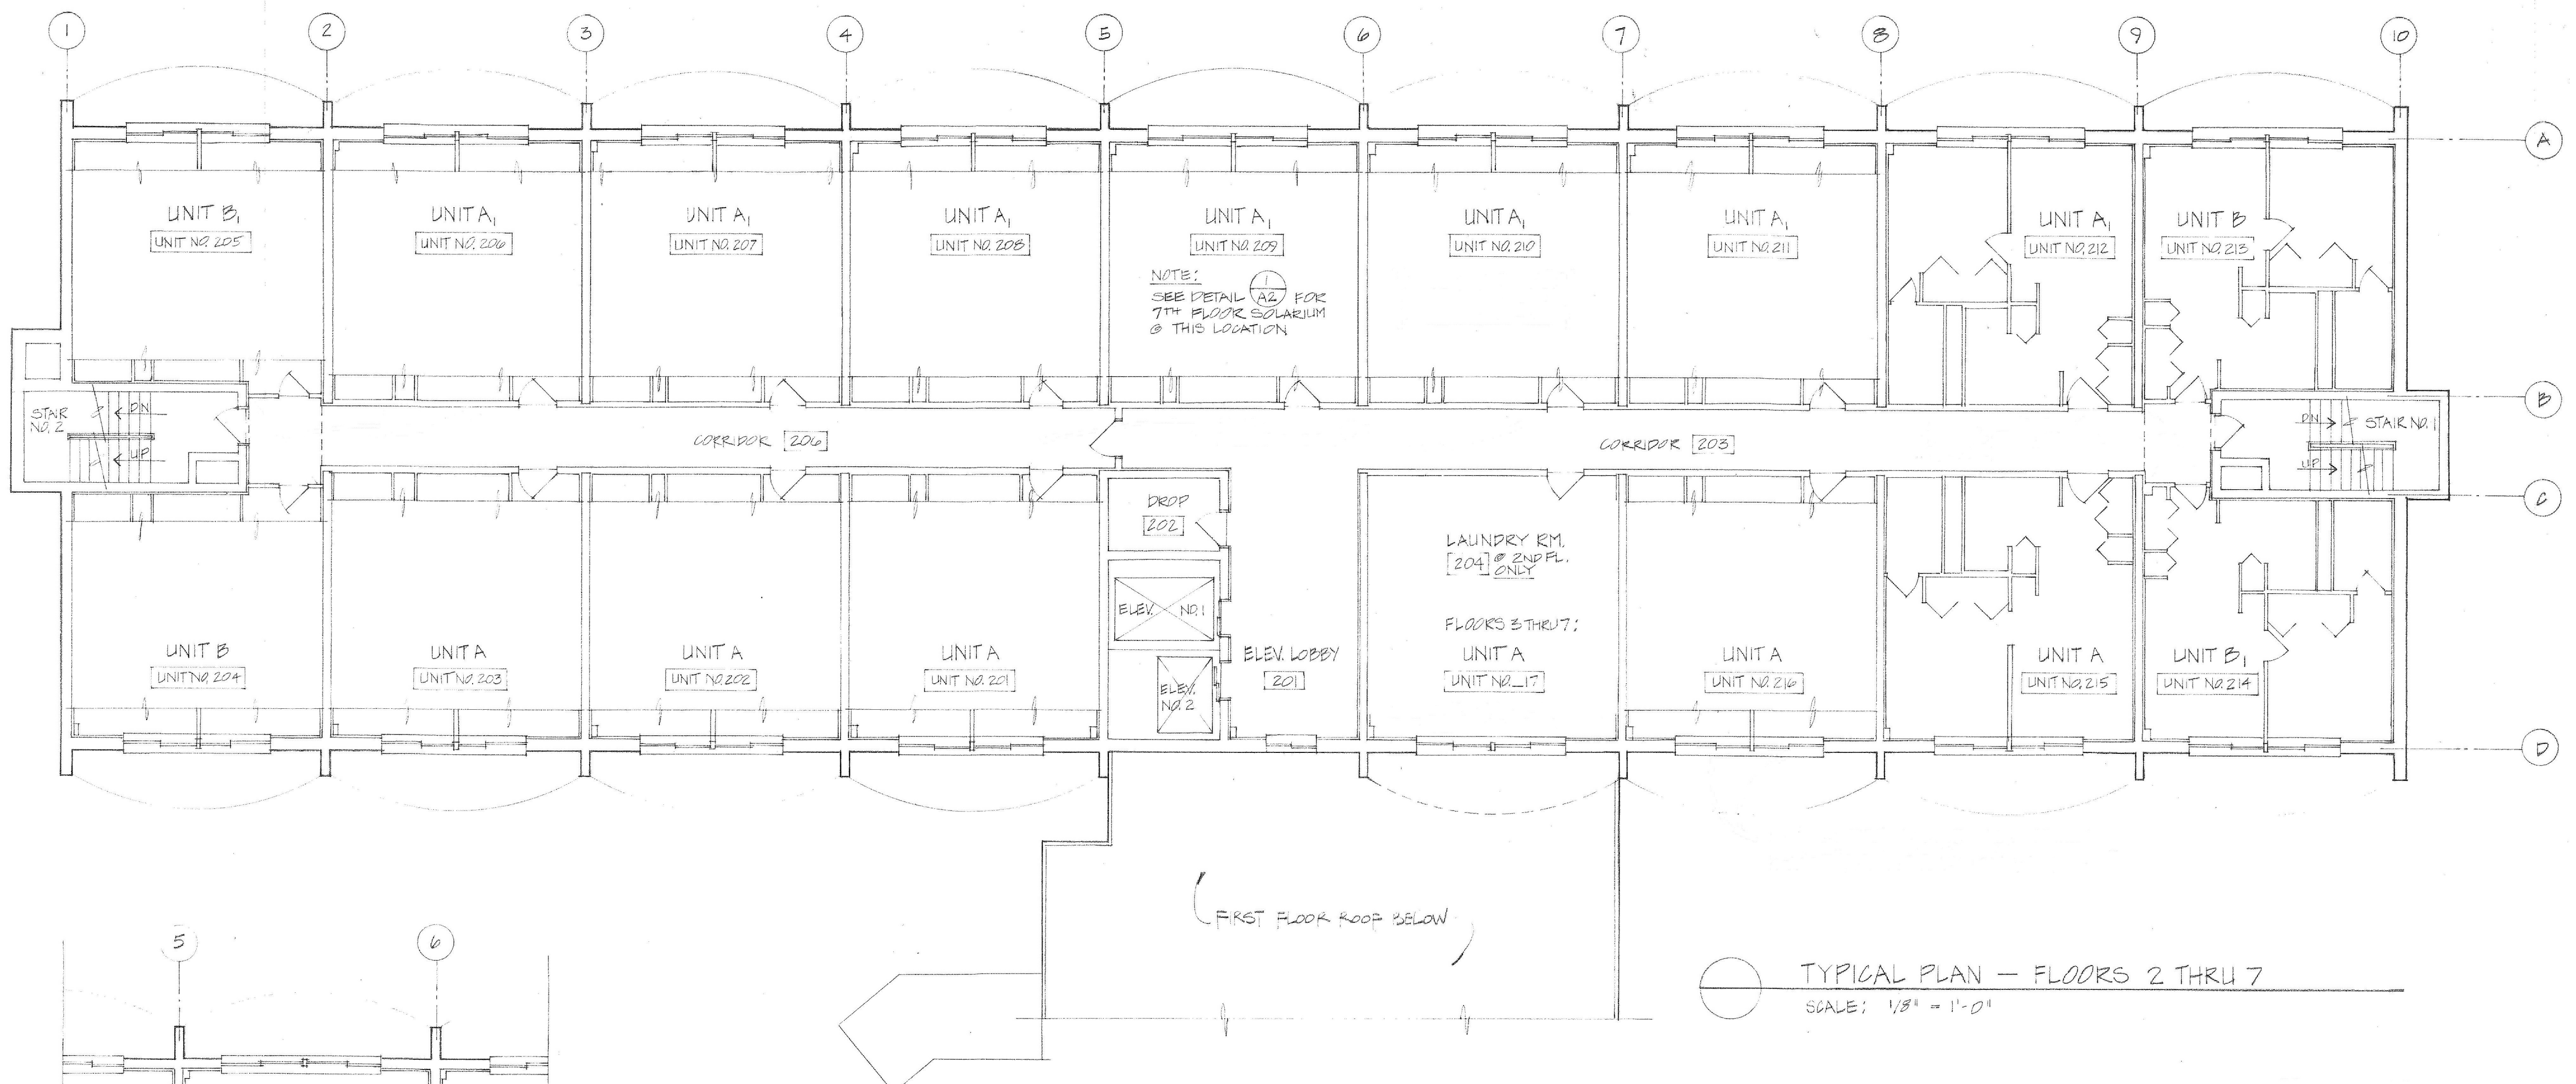


TYPICAL PLAN - FLOORS 2 THRU 7  
SCALE: 1/8" = 1'-0"

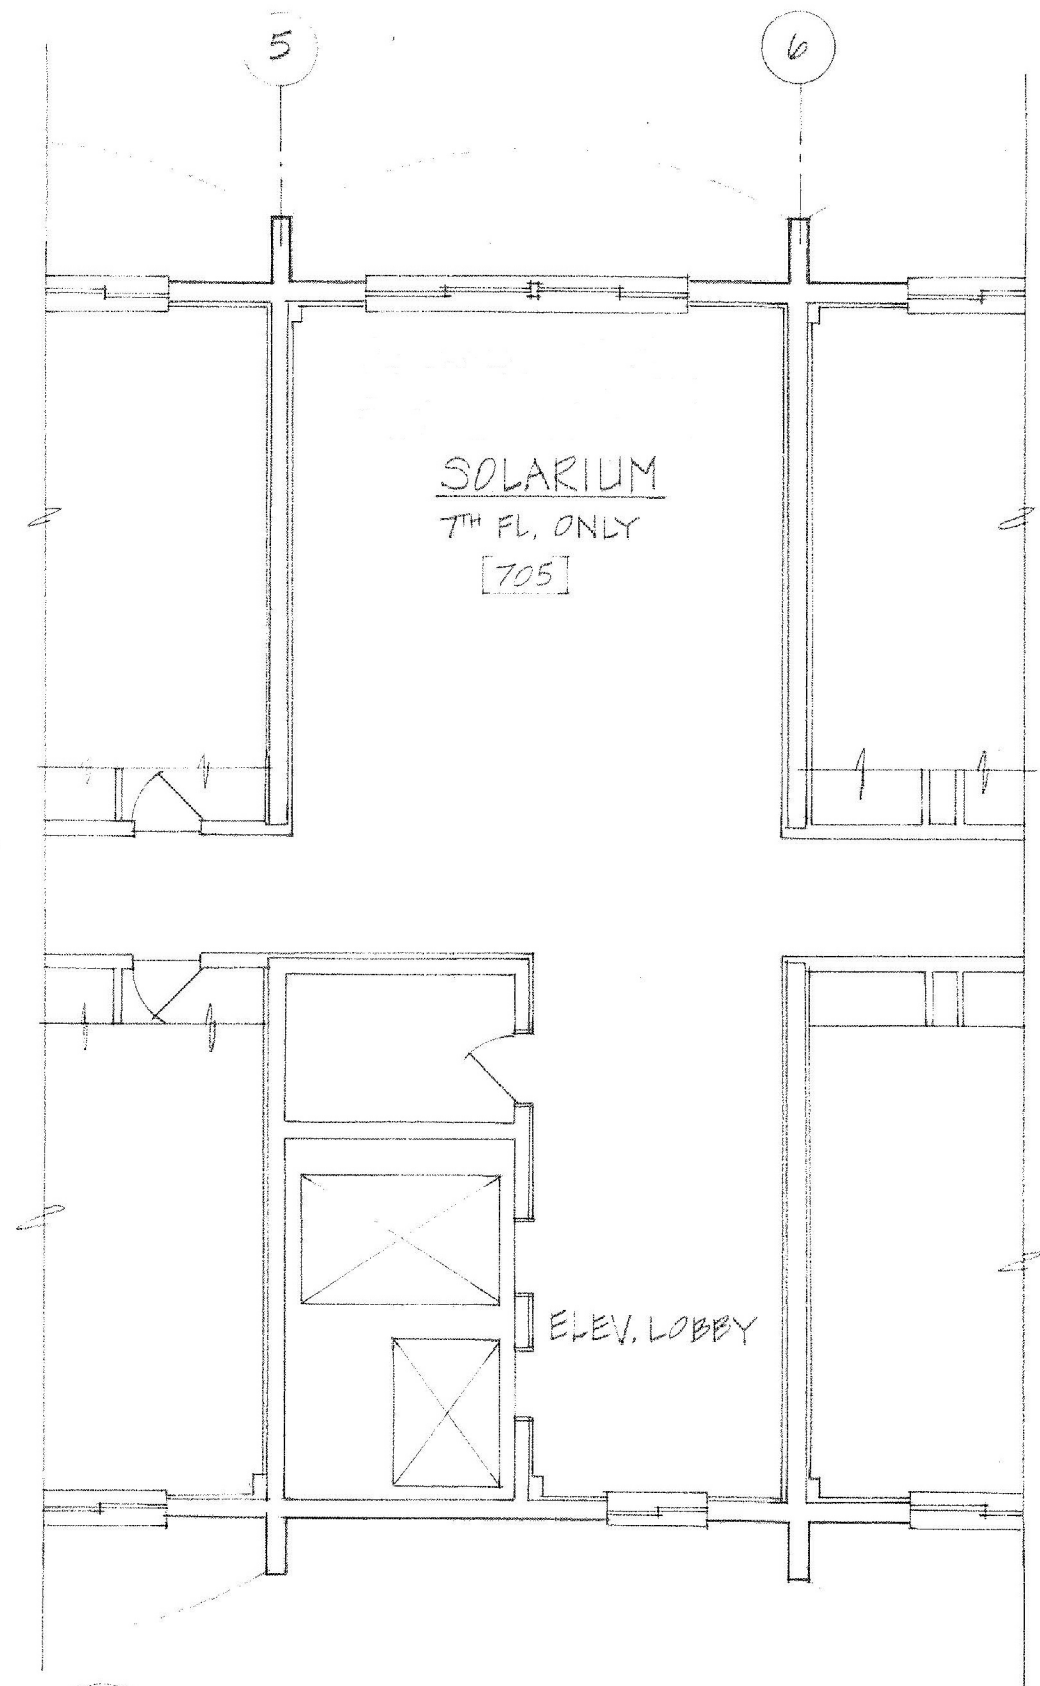

1  
A2  
7TH FLOOR SOLARIUM  
SCALE: 1/8" = 1'-0"

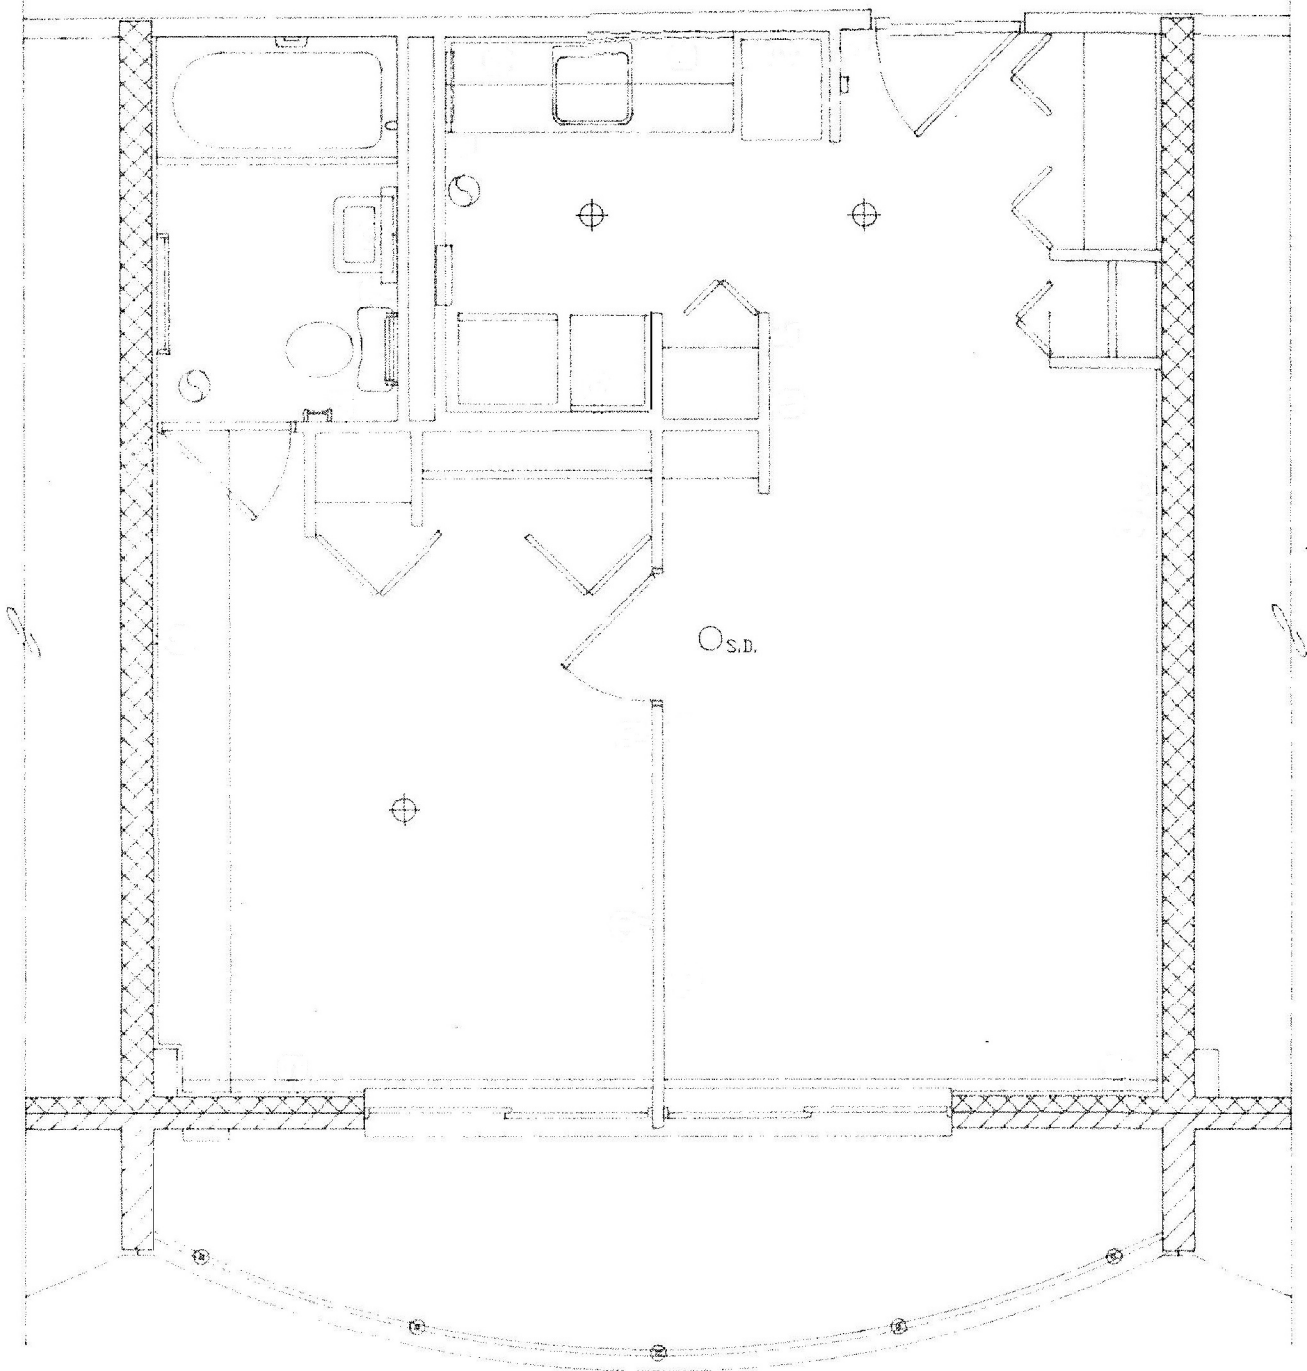


TYPICAL UNIT "A"

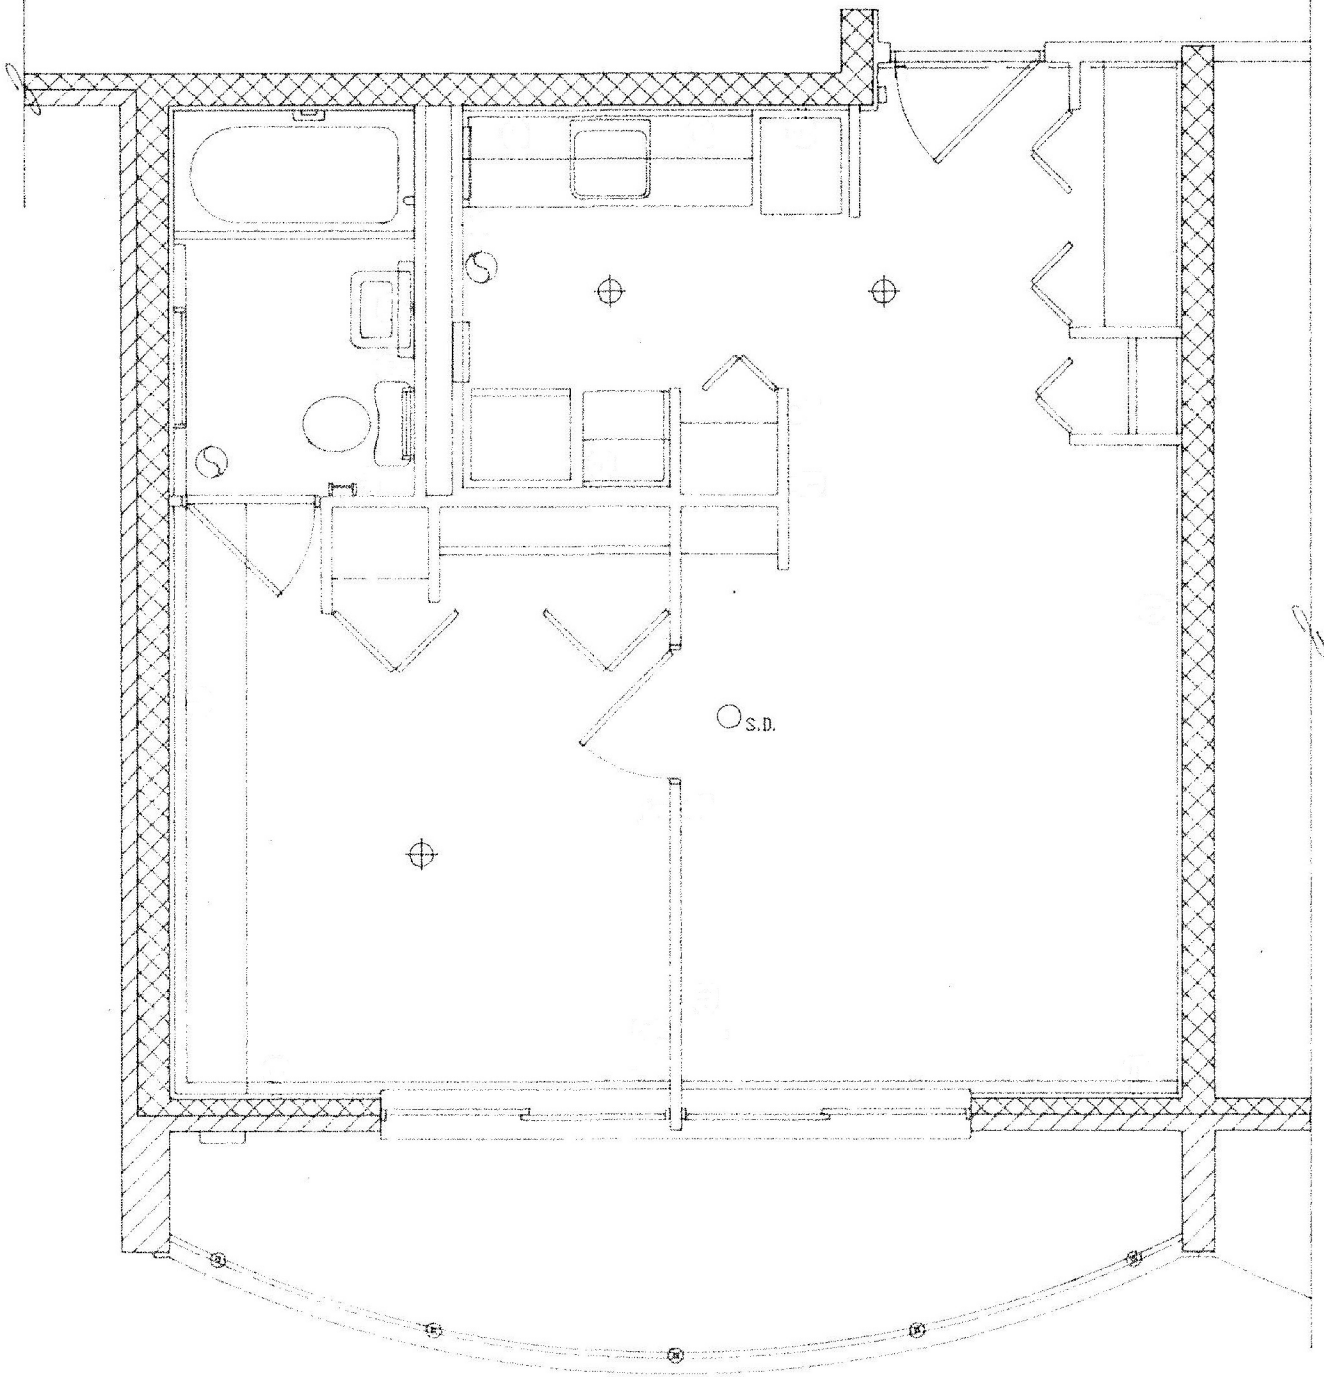

TYPICAL UNIT "B"



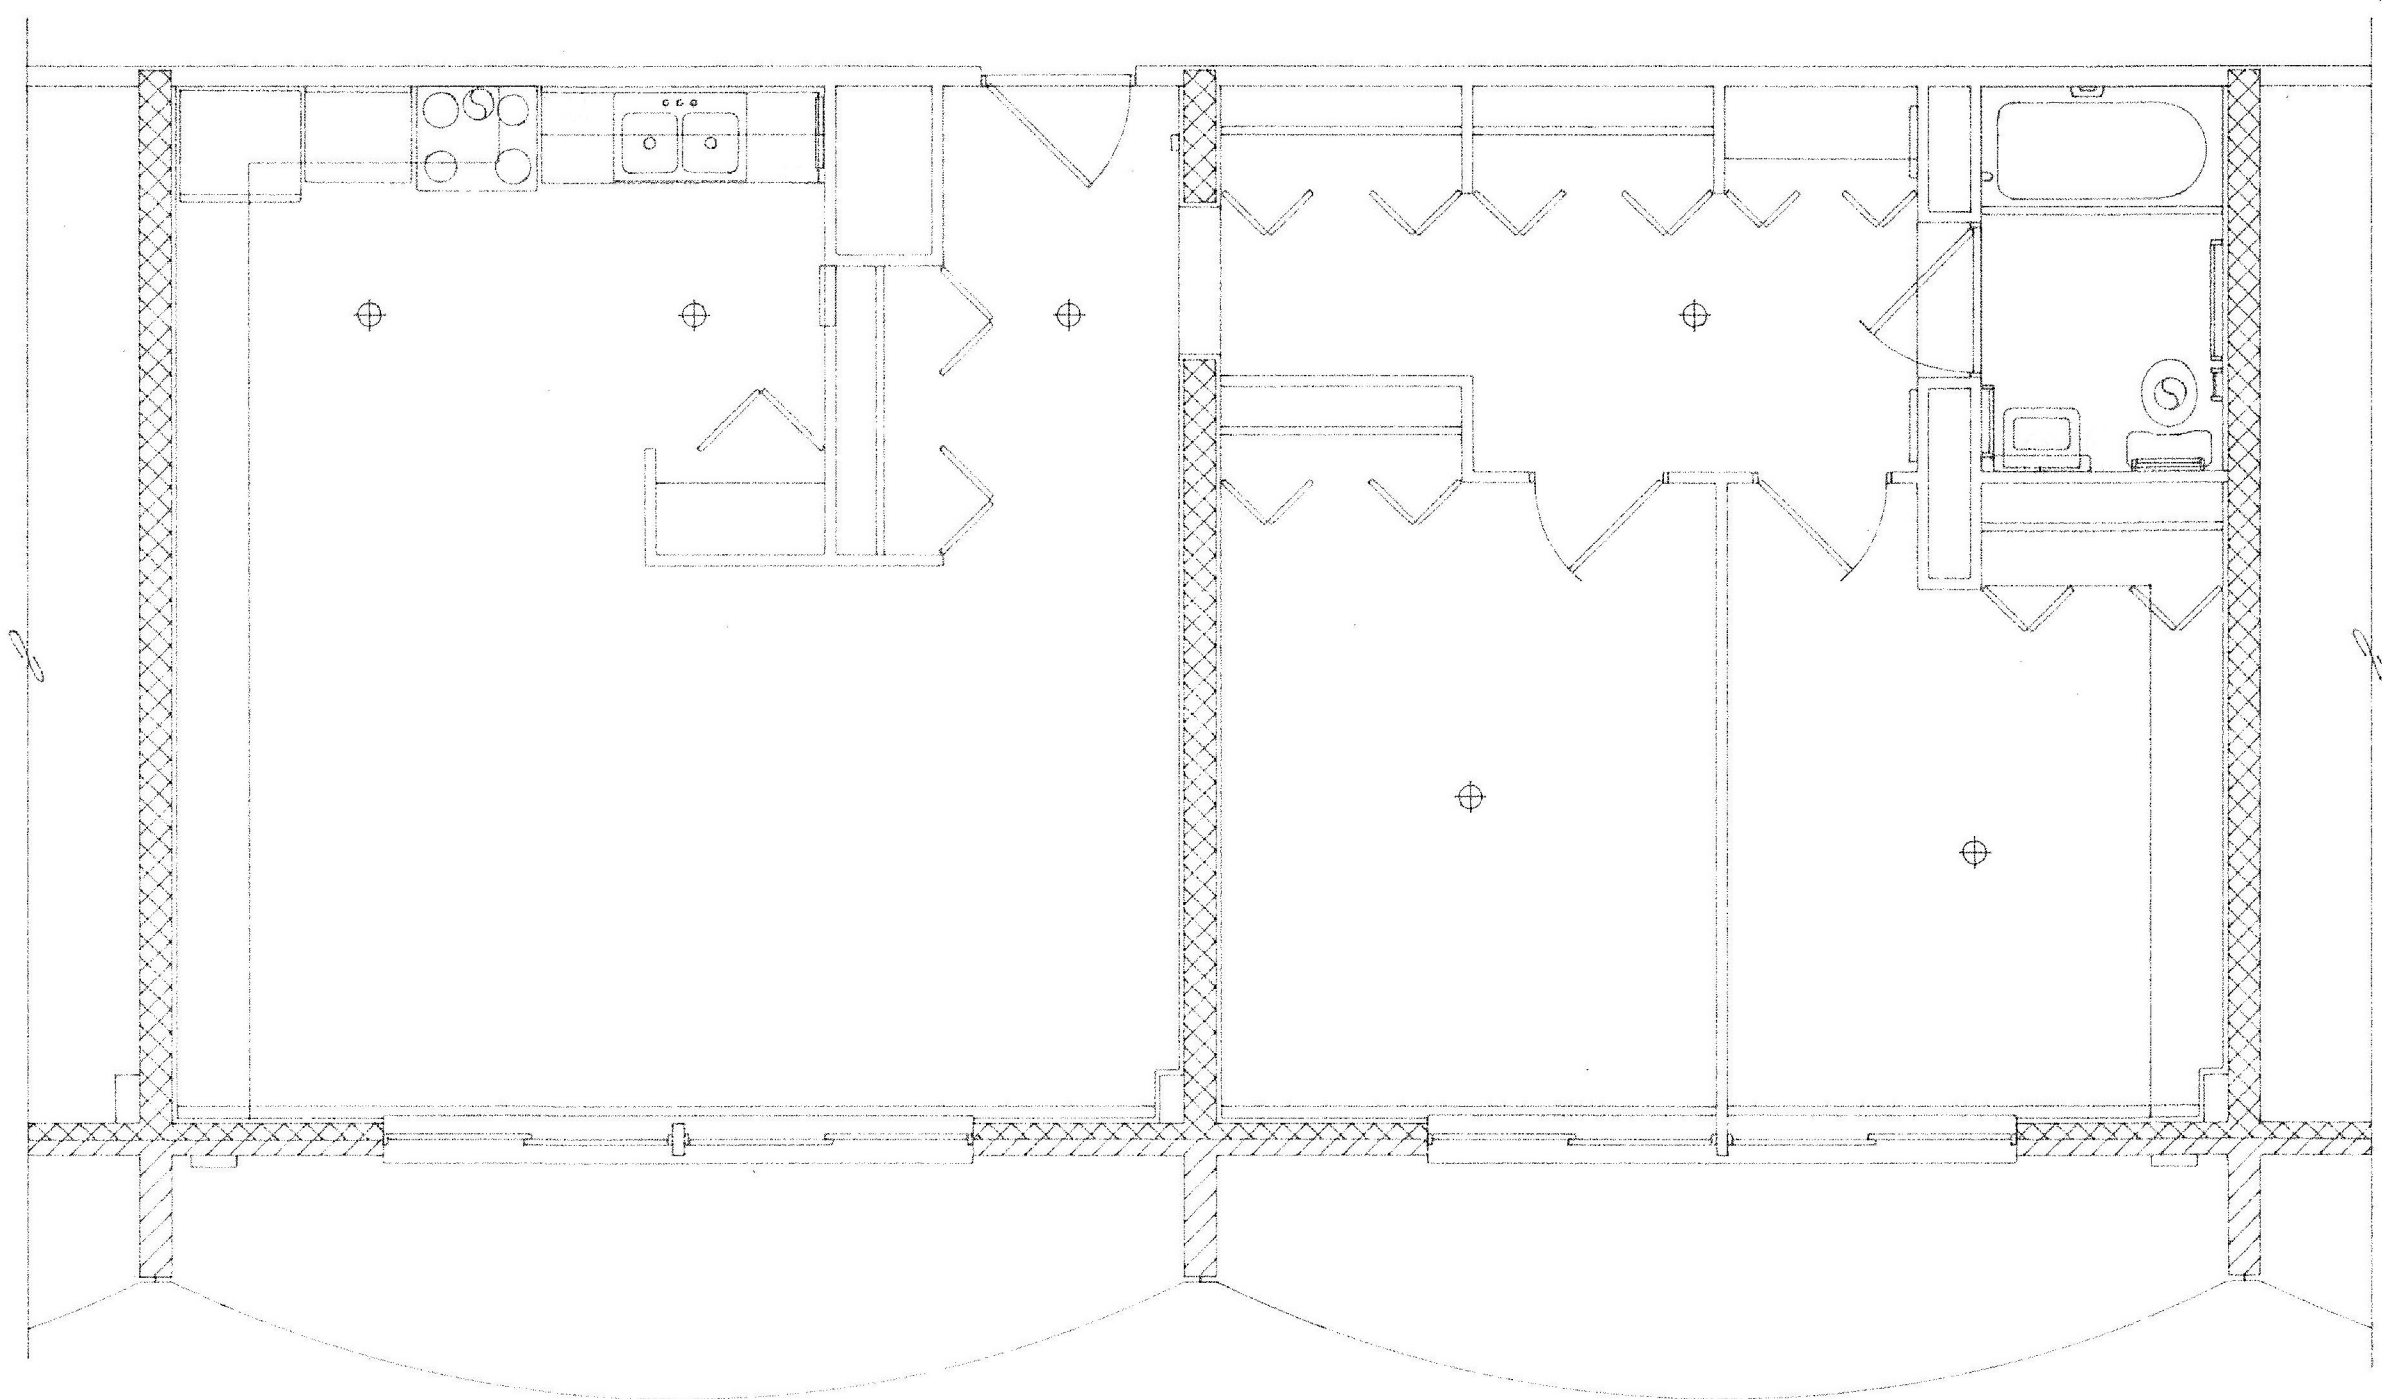

TYPICAL UNIT "C"